
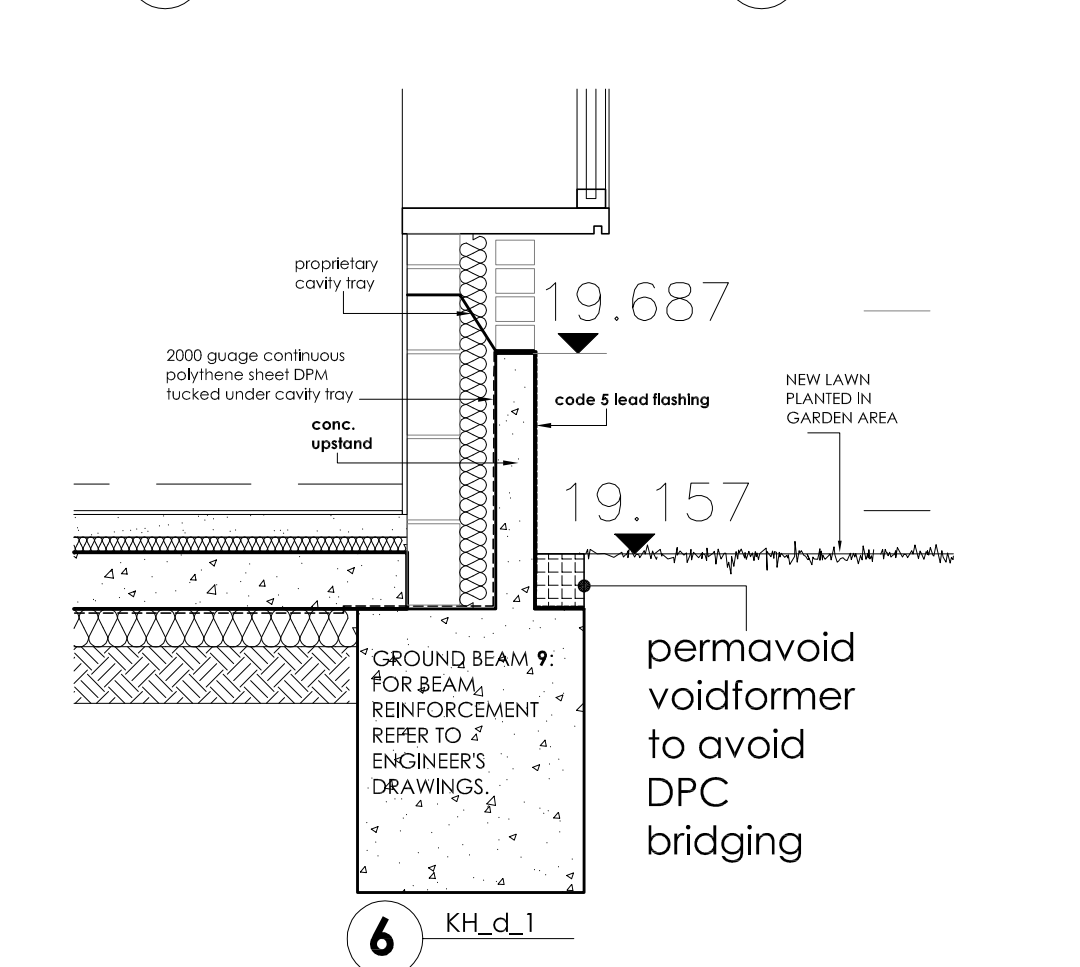
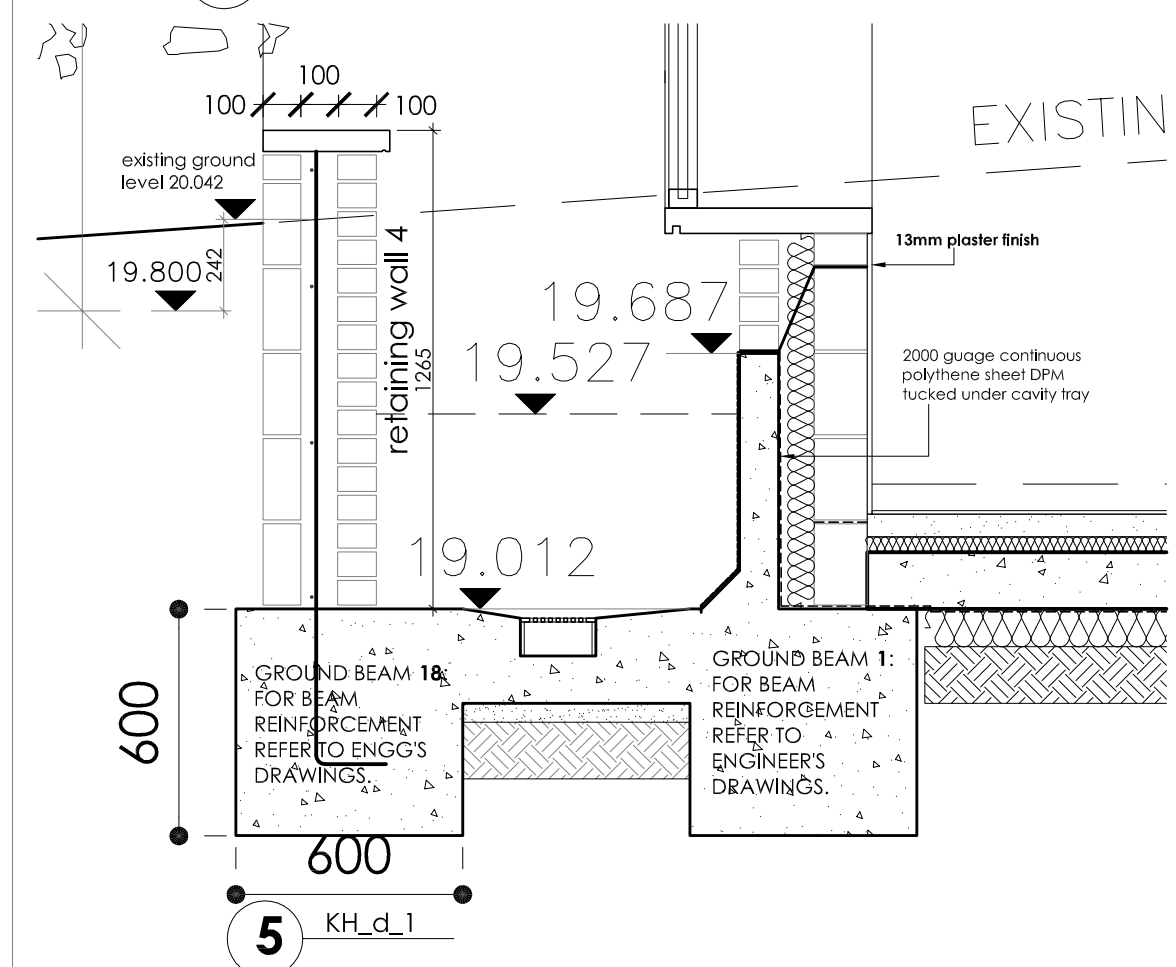


BEARD VITHLANI
 2 Kings Mews 22-26 High Street Godalming Surrey GU7 1EB
 Tel 01483 860342 Fax 01483 426880

Project : 48 Kingston Hill
 Title : Detail sheet 2
 Scale : 1:50 @A3

Drawg No : KH_d_2
 Rev :
 Date : May 2006

This drawing is copyright Do Not Scale All dimensions to be checked on site

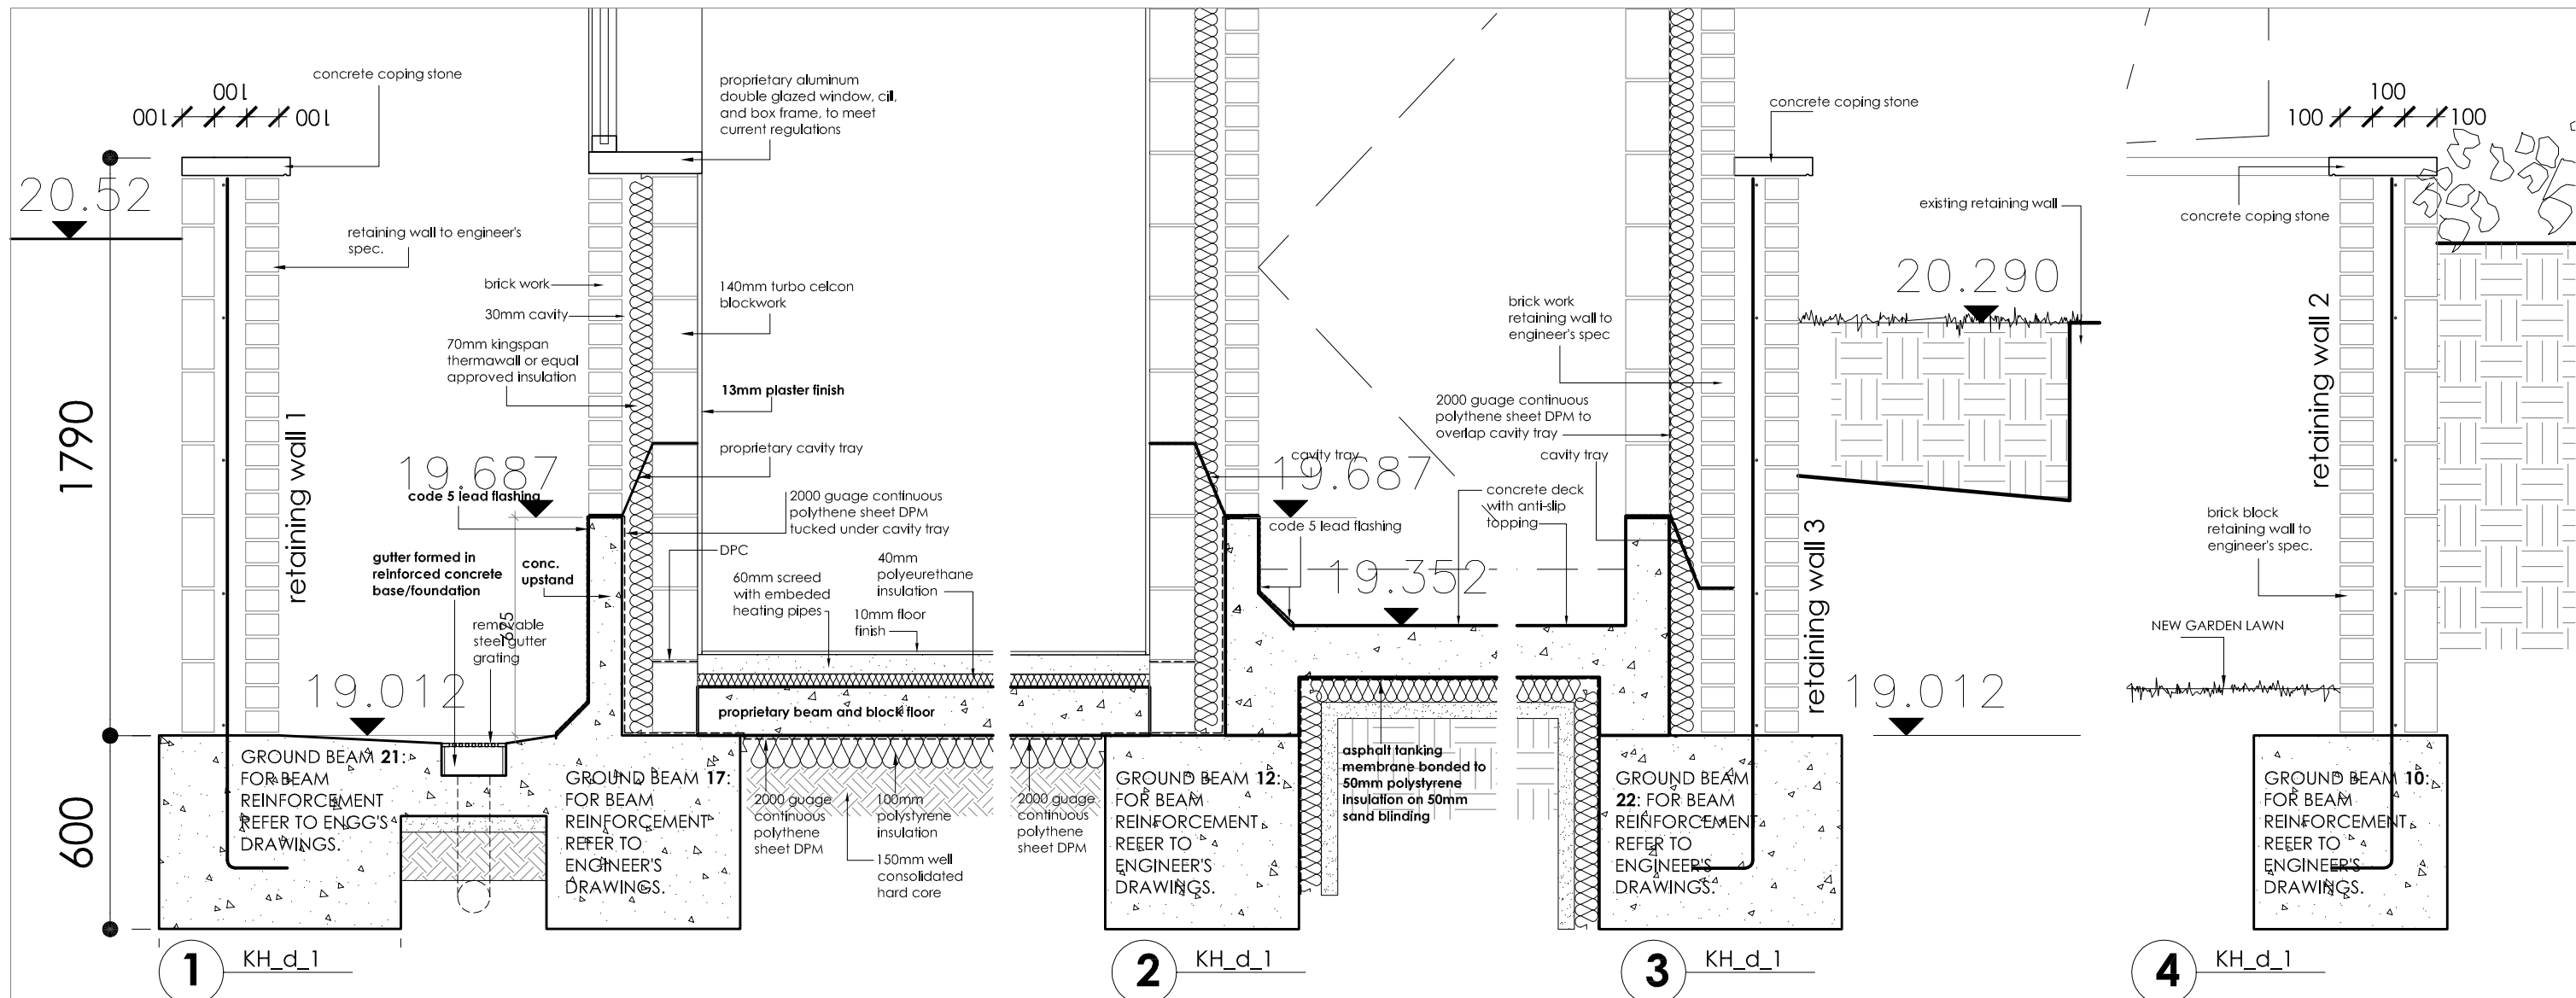


REV 01 - 070626: Retaining walls, ground beams and building base details amended after coordination with structural engineer's piled foundation redesign.


BEARD VITHLANI
 2 Kings Mews 22-26 High Street Godalming Surrey GU7 1EB
 Tel 01483 860342 Fax 01483 426880

Project : 48 Kingston Hill
 Title : Detail sheet 1
 Scale : 1:50 @A3


Drawg No : KH_d_1
 Rev : 01
 Date : May 2006

This drawing is copyright Do Not Scale All dimensions to be checked on site

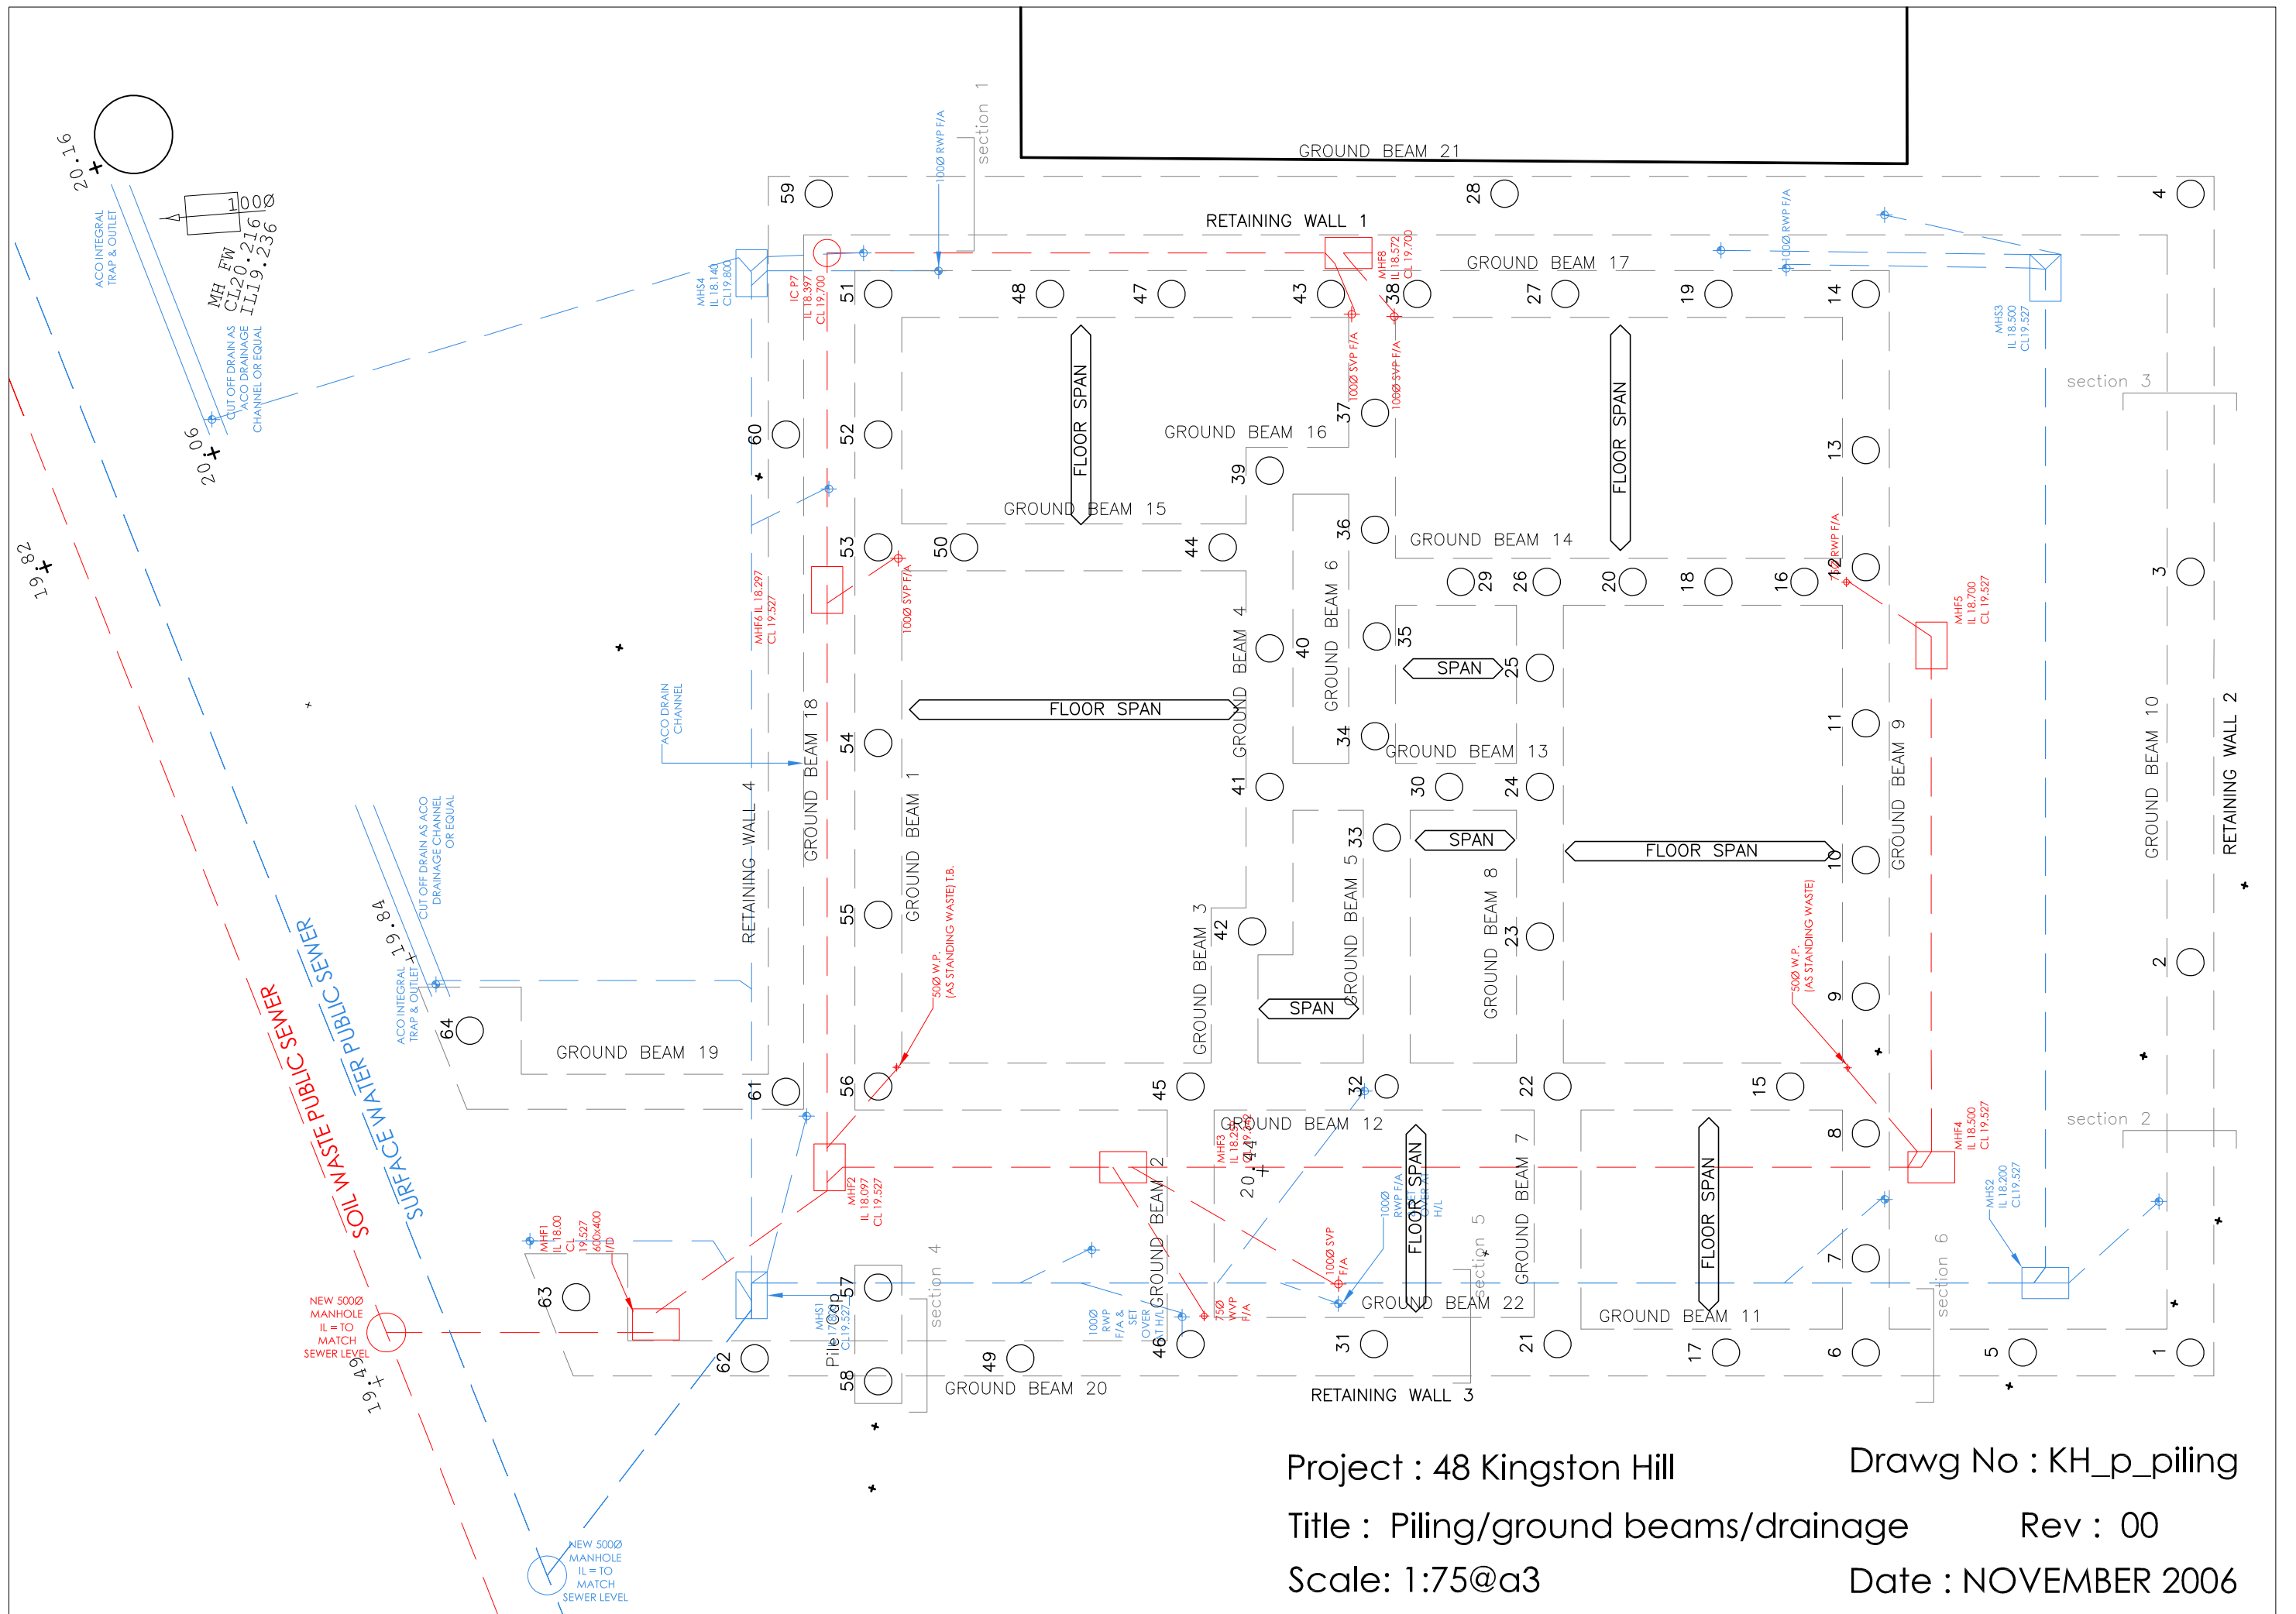

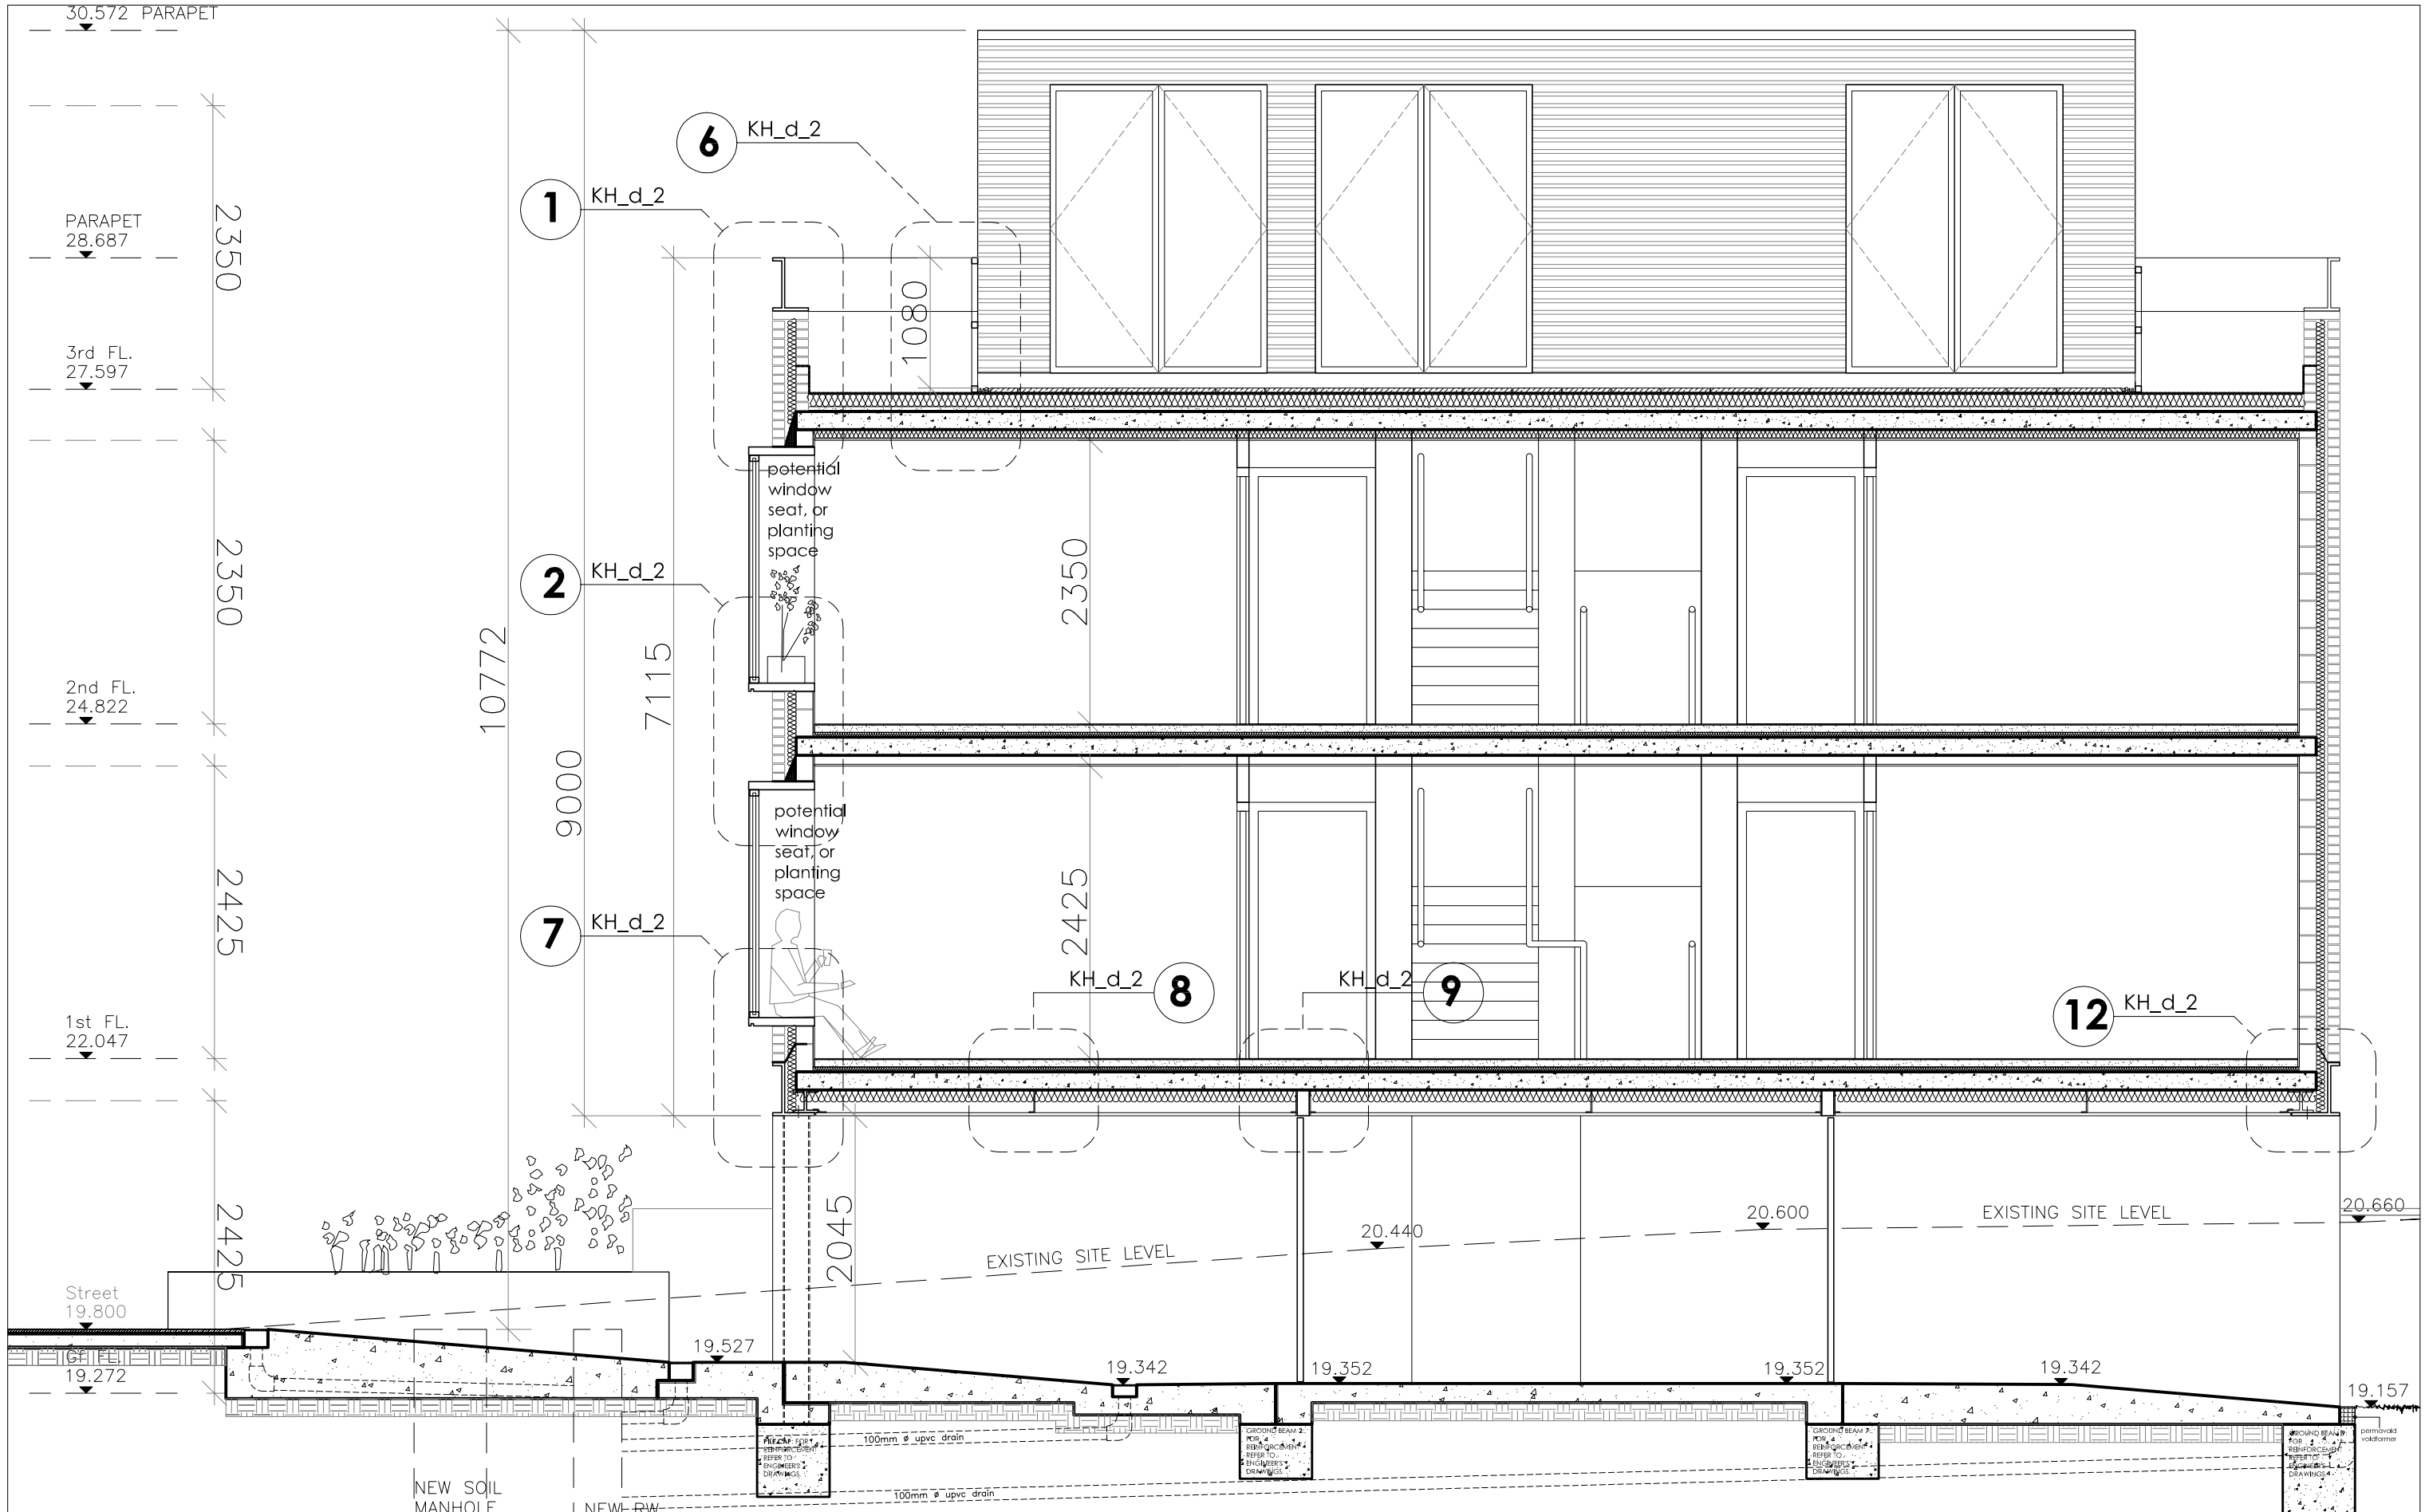

SECTION - 1

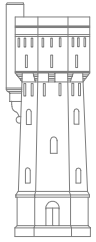


BEARD VITHLANI
 2 Kings Mews 22-26 High Street Godalming Surrey GU7 1EB
 Tel 01483 860342 Fax 01483 426880

Project : 48 Kingston Hill
 Title : Section 1
 Scale : 1:50 @A2
 Drawg No : KH_s_1
 Rev : 01
 Date : May 2006

REV 01 - 070626: Retaining walls, ground beams and building base details amended after coordination with structural engineer's piled foundation redesign.

This drawing is copyright Do Not Scale All dimensions to be checked on site

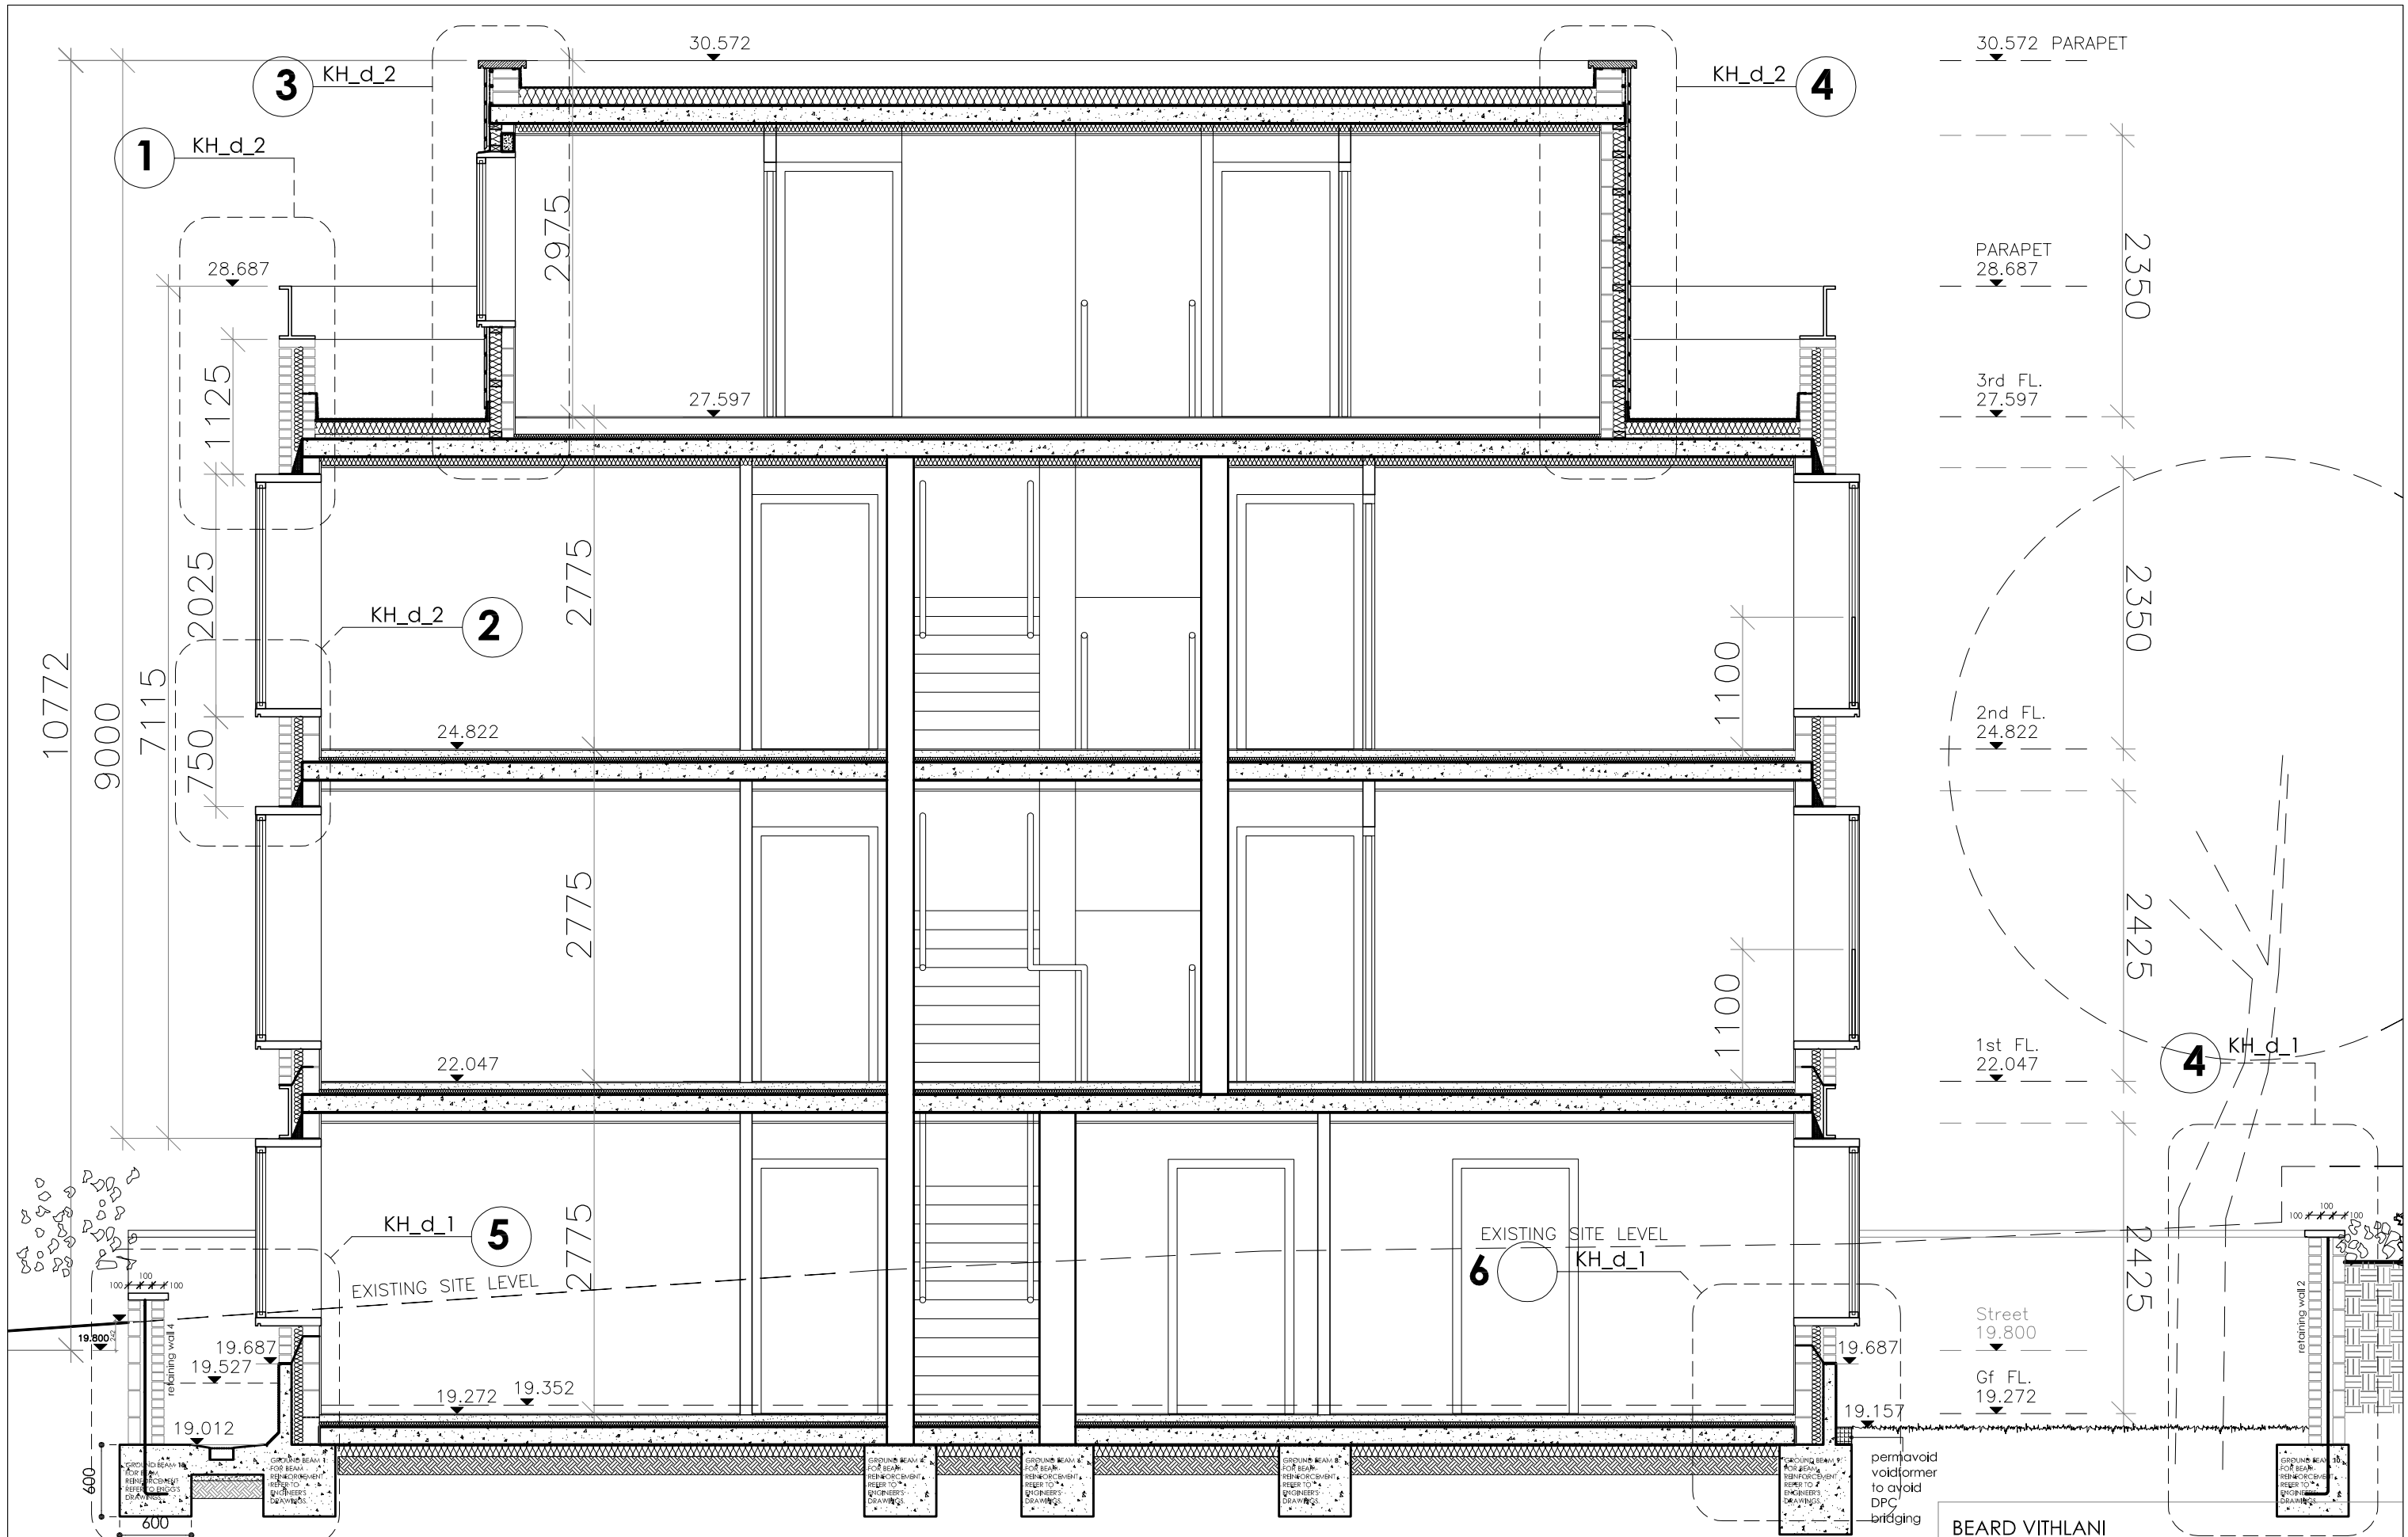


SECTION - 2

BEARD VITHLANI
 2 Kings Mews 22-26 High Street Godalming Surrey GU7 1EB
 Tel 01483 860342 Fax 01483 426880
 Project : 48 Kingston Hill Drawg No : KH_s_2
 Title : Section 2 Rev : 01
 Scale : 1:50 @A3 Date : May 2006

REV 01 - 070626: Retaining walls, ground beams and building base details
 amended after coordination with structural engineer's piled foundation redesign.

This drawing is copyright Do Not Scale All dimensions to be checked on site

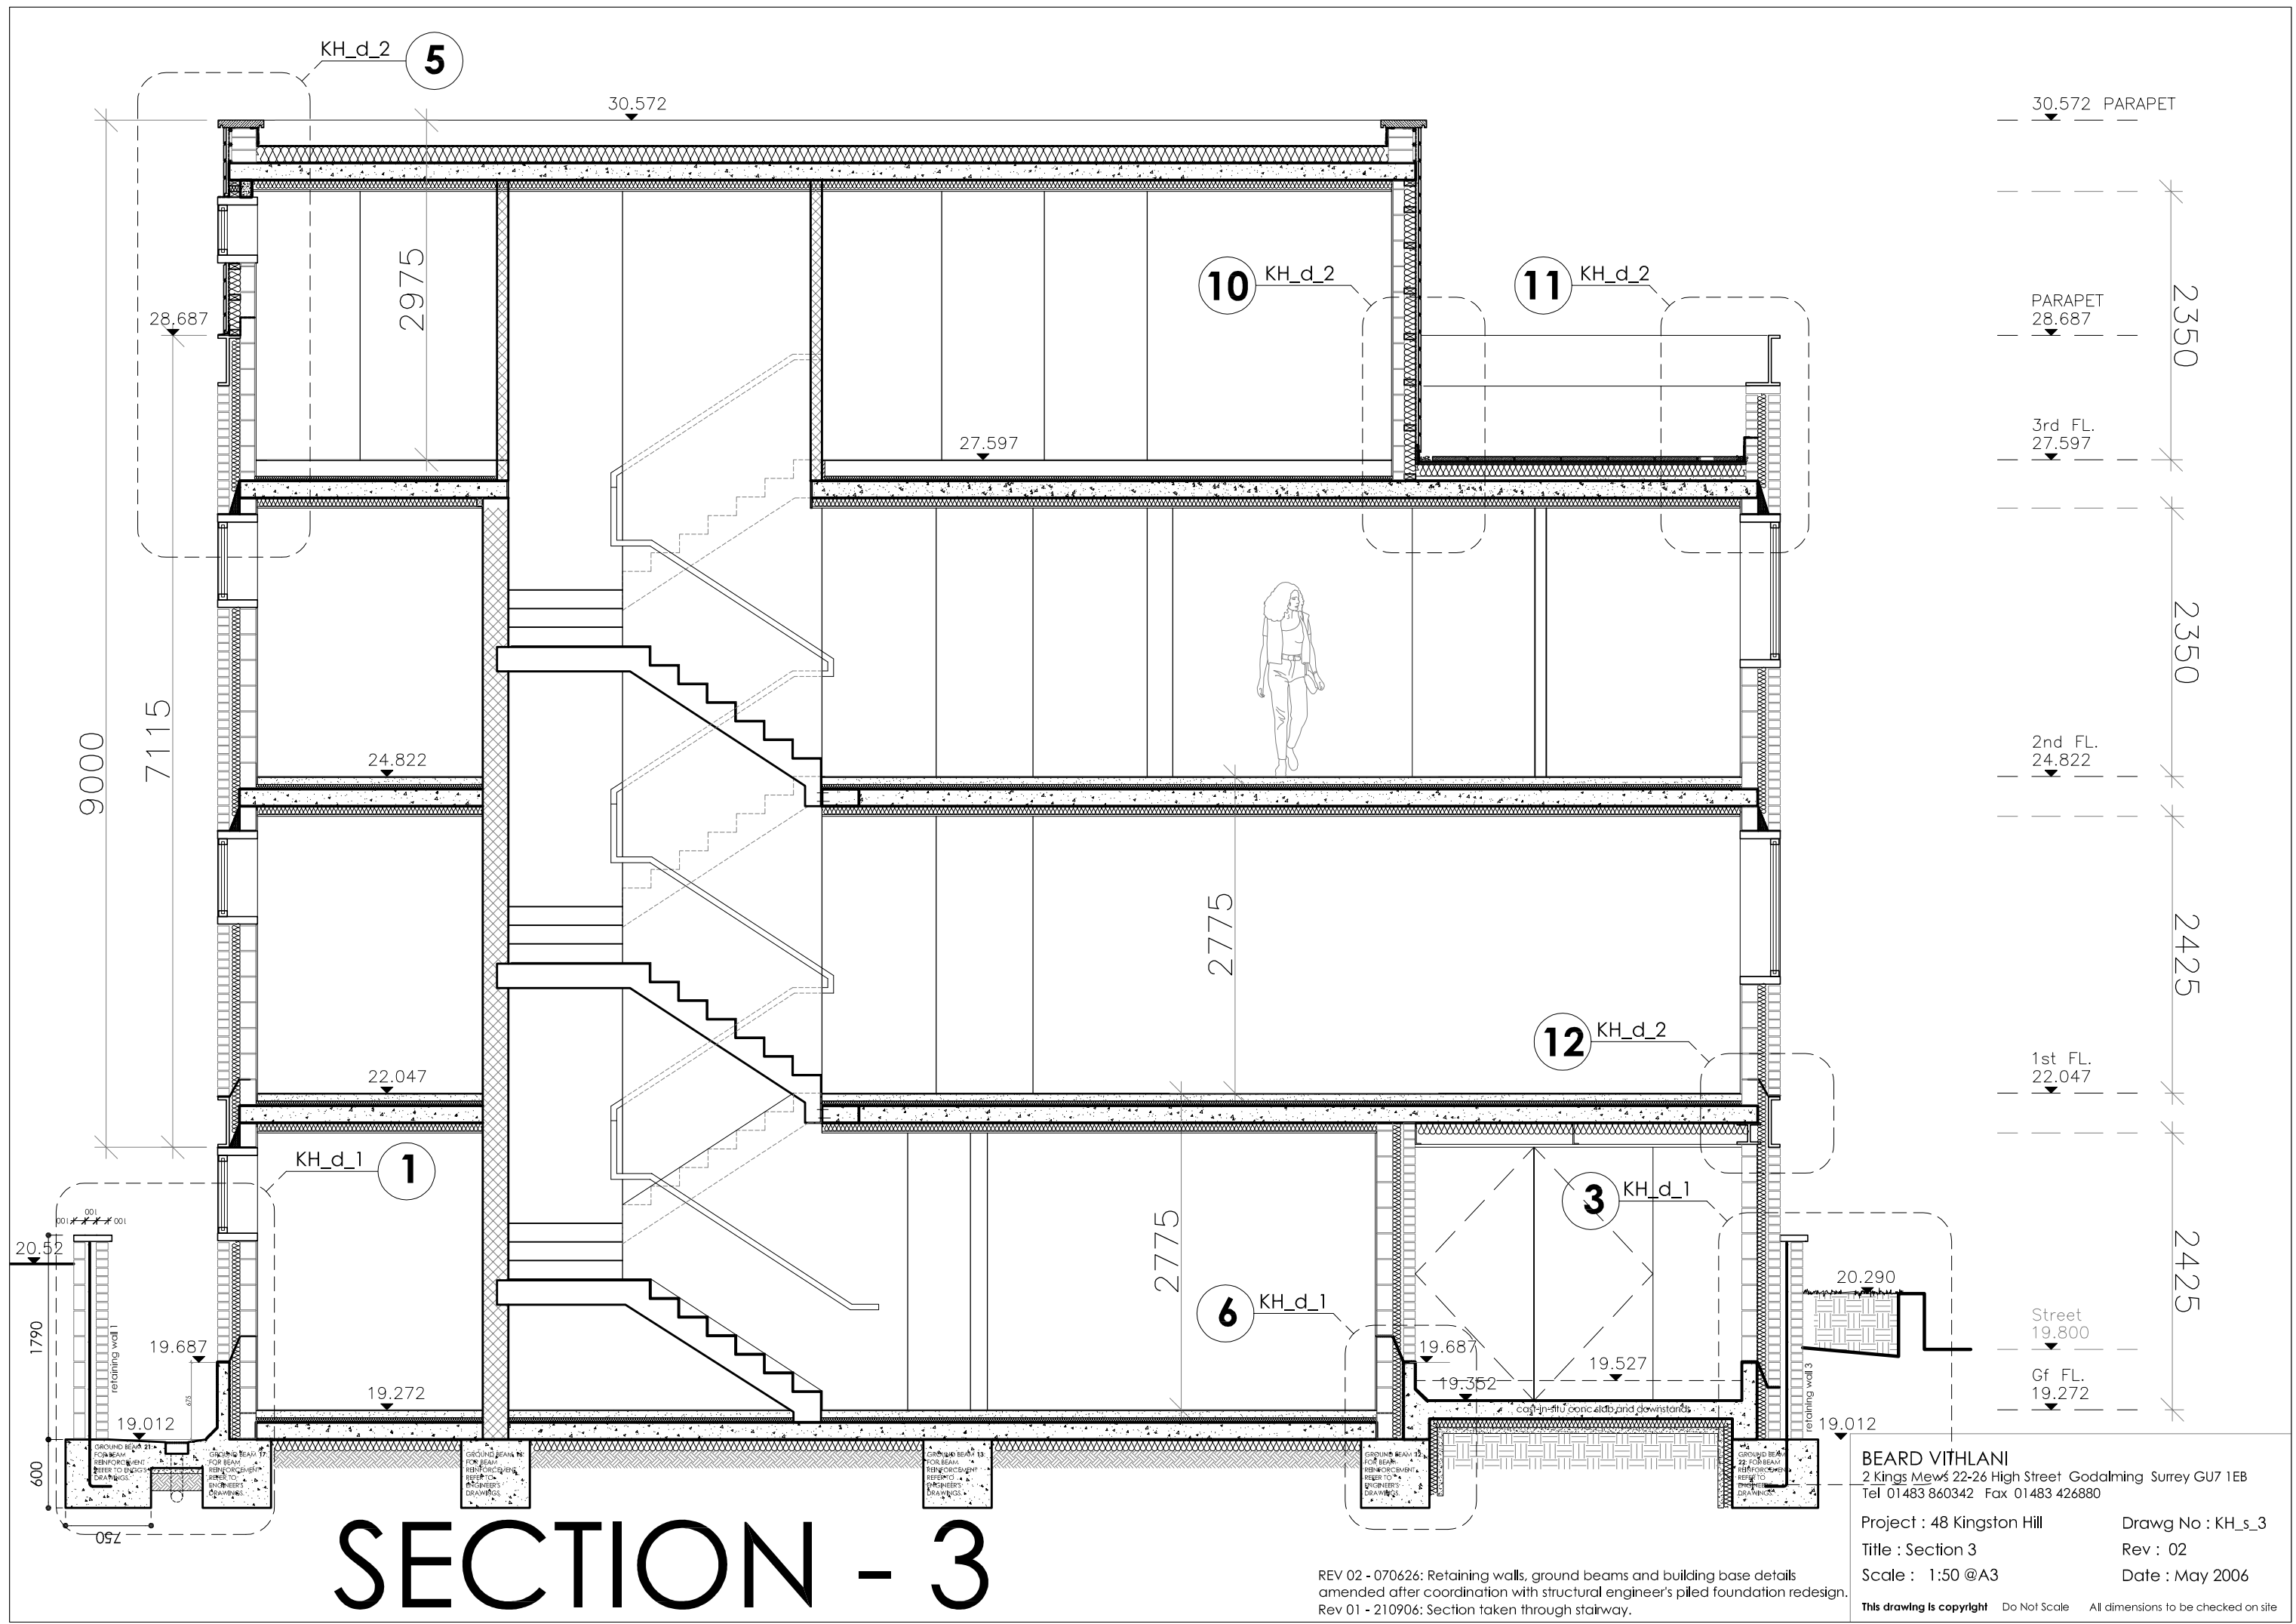


SECTION - 3

REV 02 - 070626: Retaining walls, ground beams and building base details amended after coordination with structural engineer's piled foundation redesign.
 Rev 01 - 210906: Section taken through stairway.


BEARD VITHLANI
 2 Kings Mews 22-26 High Street Godalming Surrey GU7 1EB
 Tel 01483 860342 Fax 01483 426880

Project : 48 Kingston Hill Drawg No : KH_s_3
 Title : Section 3 Rev : 02
 Scale : 1:50 @A3 Date : May 2006

This drawing is copyright Do Not Scale All dimensions to be checked on site

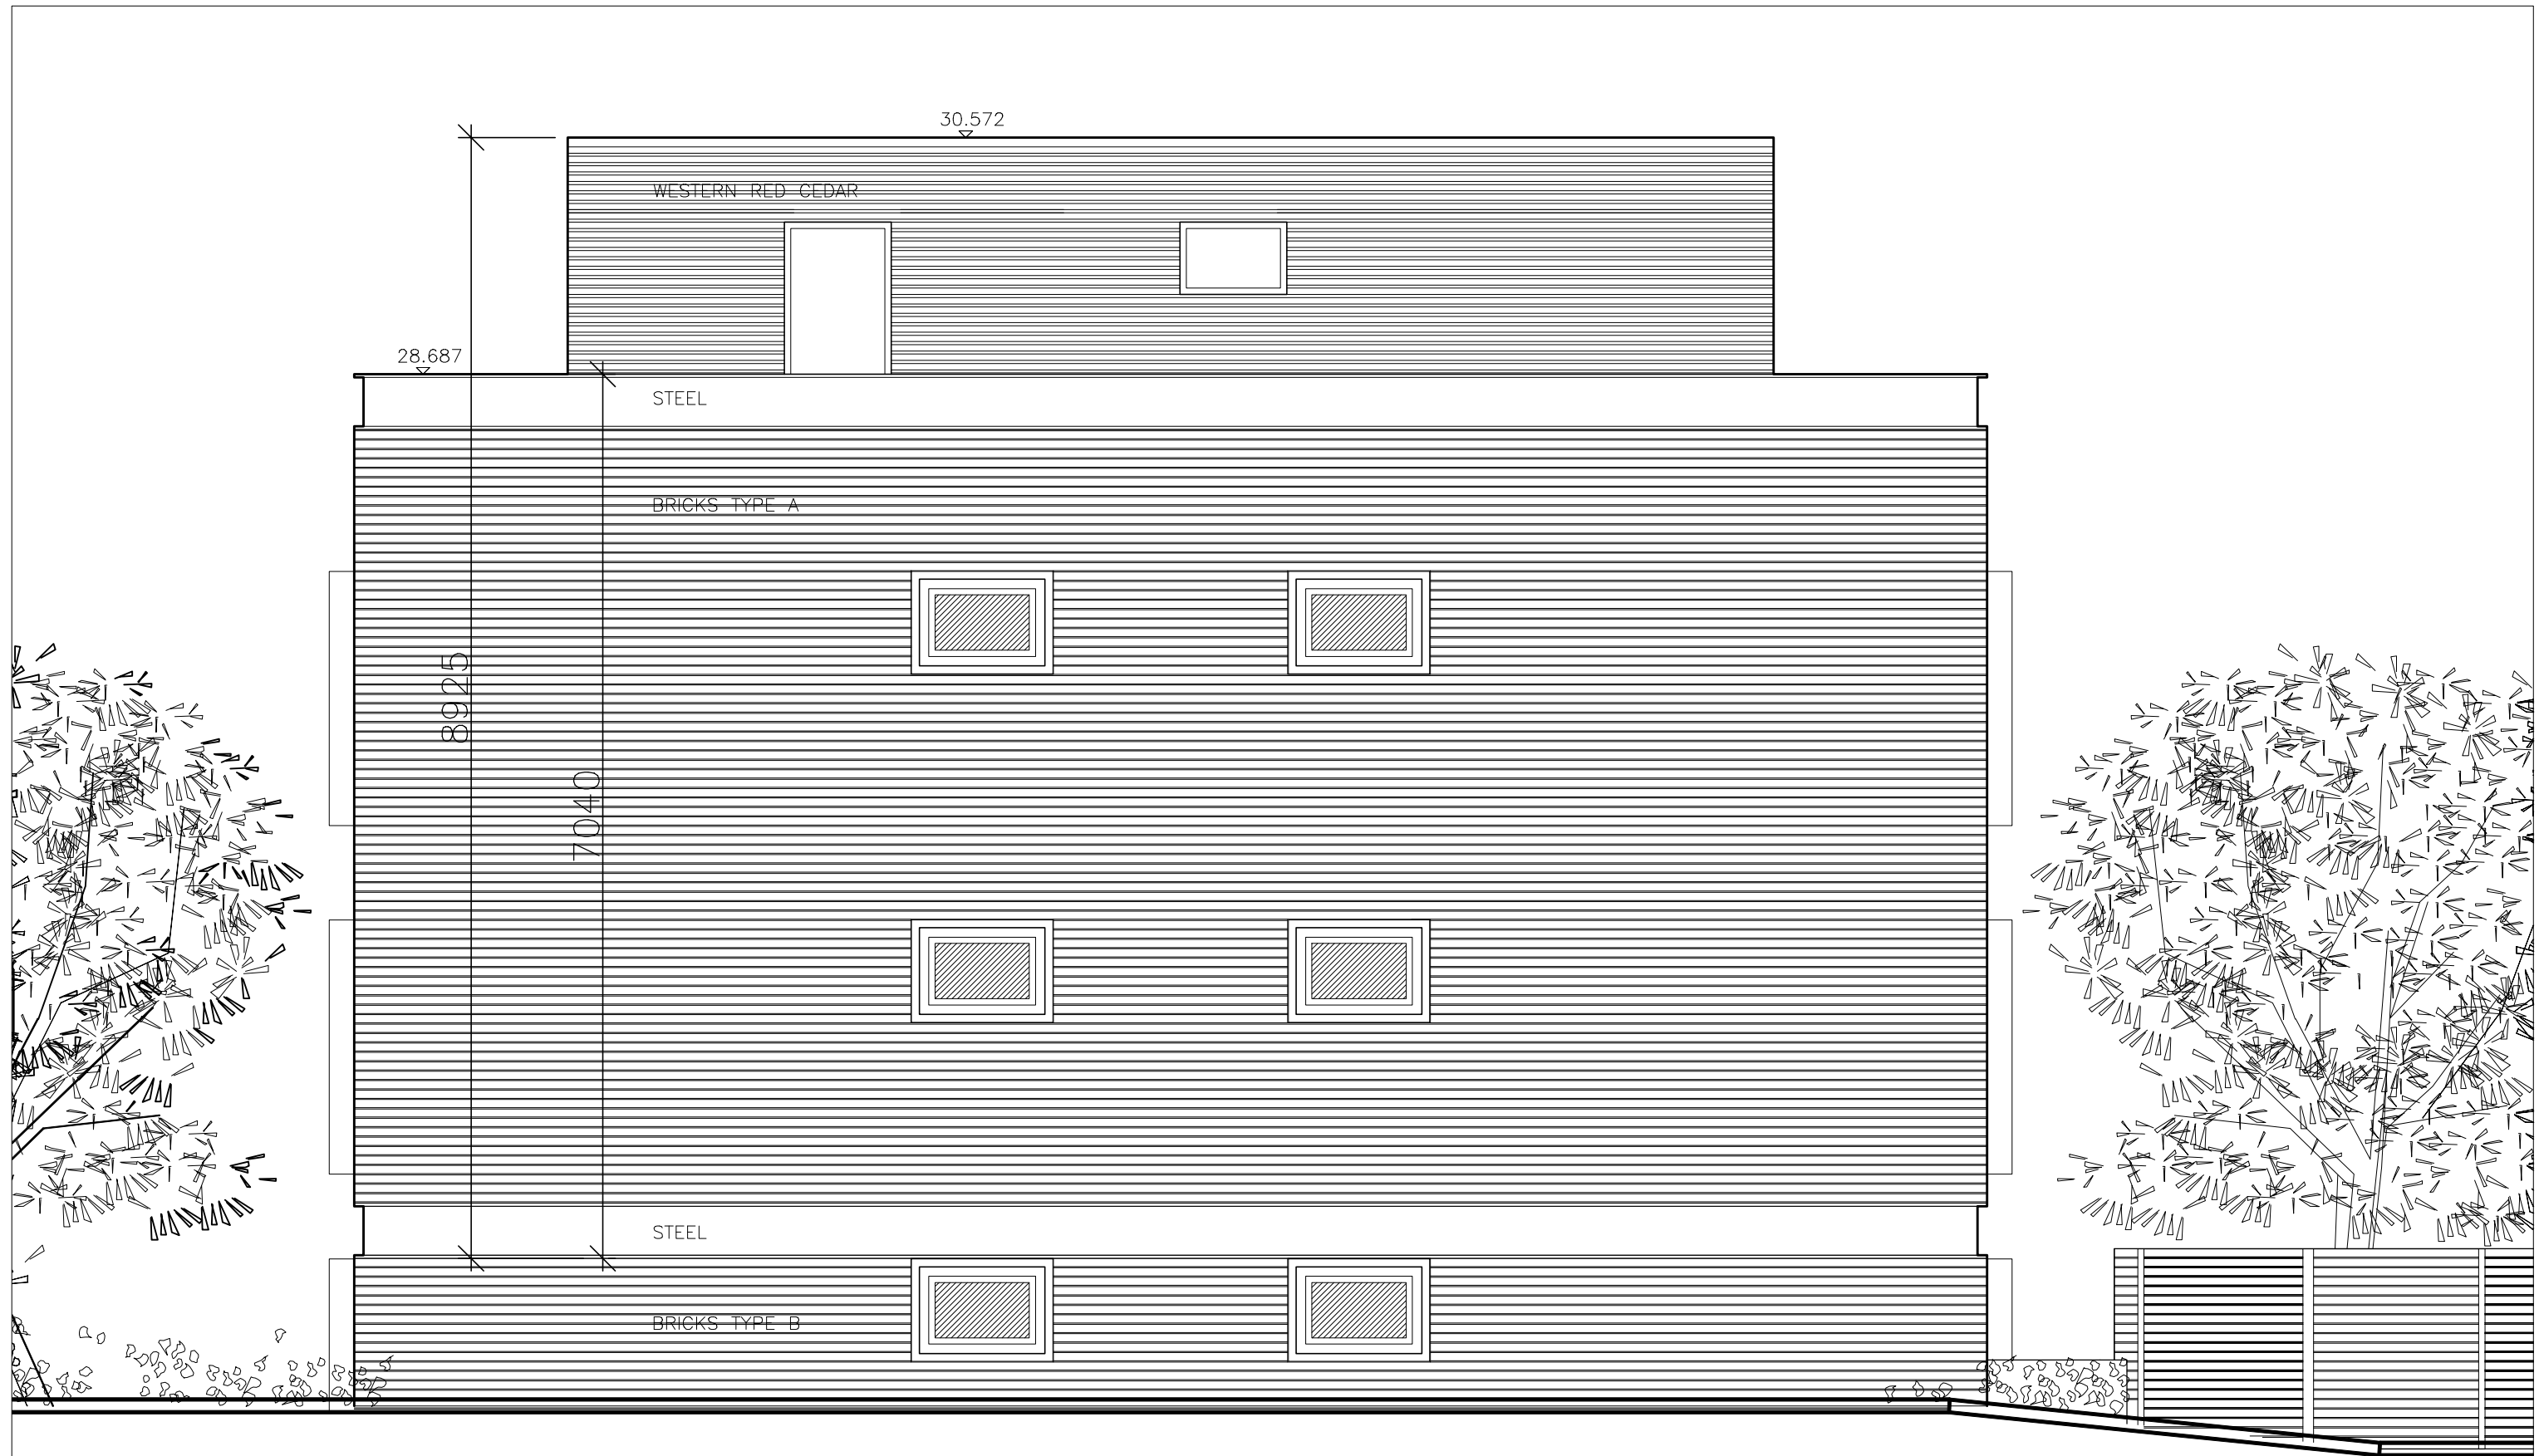

EAST ELEVATION

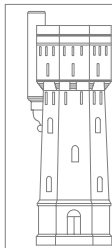

BEARD VITHLANI
 2 Kings Mews 22-26 High Street Godalming Surrey GU7 1EB
 Tel 01483 860342 Fax 01483 426880

Project : 48 Kingston Hill

Drawg No : KH_e_E

Title : East Elevation

Rev :

Scale : 1:50 @ A3

Date : May 2006

This drawing is copyright Do Not Scale All dimensions to be checked on site



NORTH ELEVATION


BEARD VITLANI
 2 Kings Mews 22-26 High Street Godalming Surrey GU7 1EB
 Tel 01483 860342 Fax 01483 426880
 Project : 48 Kingston Hill Drawg No : KH_e_N
 Title : North (Kingston Hill) Elevation Rev :
 Scale : 1:50 @A3 Date : May 2006
 This drawing is copyright Do Not Scale All dimensions to be checked on site




SOUTH ELEVATION

	BEARD VITHLANI 2 Kings Mews 22-26 High Street Godalming Surrey GU7 1EB Tel 01483 860342 Fax 01483 426880	Drawg No : KH_e_S
	Project : 48 Kingston Hill	Rev :
	Title : South Elevation	Date : May 2006
	Scale : 1:50 @ A3	
	<small>This drawing is copyright Do Not Scale All dimensions to be checked on site</small>	



WEST ELEVATION

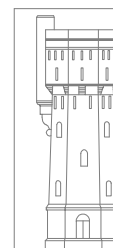

BEARD VITHLANI
 2 Kings Mews 22-26 High Street Godalming Surrey GU7 1EB
 Tel 01483 860342 Fax 01483 426880

Project : 48 Kingston Hill

Drawg No : KH_e_W


Title : West Elevation

Rev :

Scale : 1:50 @ A3

Date : May 2006

This drawing is copyright Do Not Scale All dimensions to be checked on site

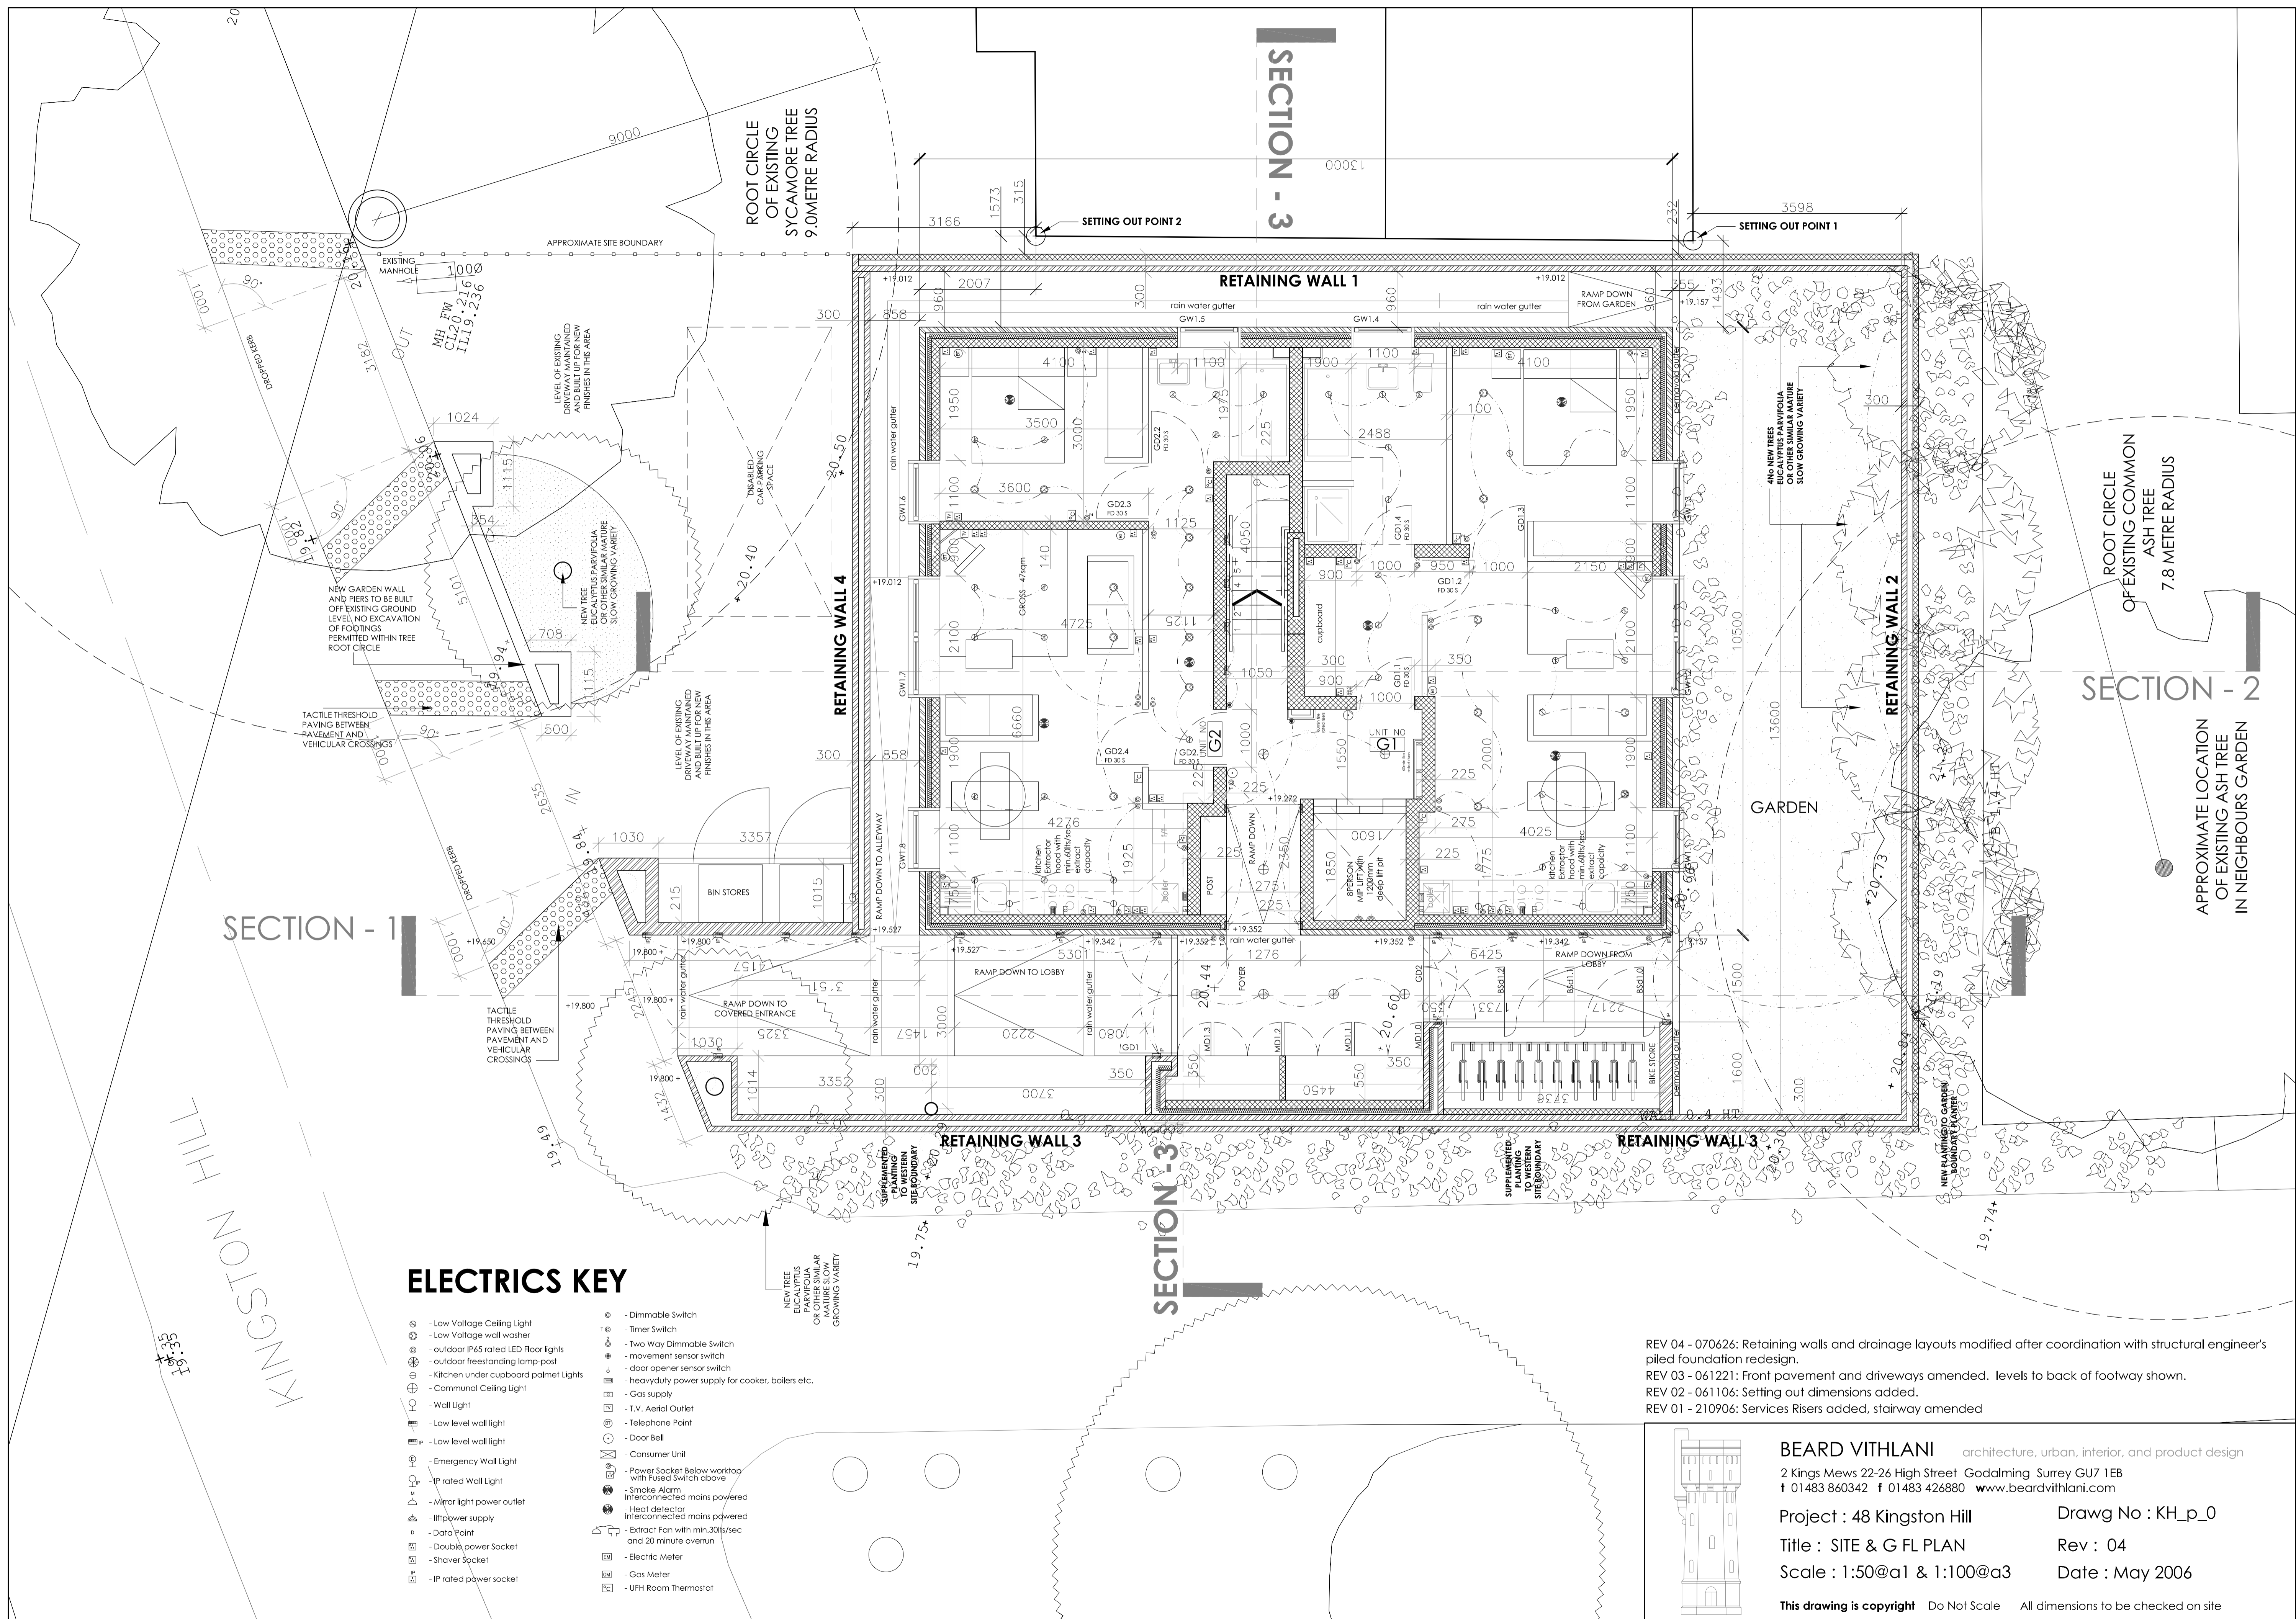

SECTION - 1


SECTION - 3

SECTION - 2

ELECTRICS KEY

- ⊙ - Low Voltage Ceiling Light
- ⊙ - Low Voltage wall washer
- ⊙ - outdoor IP65 rated LED floor lights
- ⊙ - outdoor freestanding lamp-post
- ⊙ - Kitchen under cupboard palmiet Lights
- ⊙ - Communal Ceiling Light
- ⊙ - Wall Light
- ⊙ - Low level wall light
- ⊙ - Low level wall light
- ⊙ - Emergency Wall Light
- ⊙ - IP rated Wall Light
- ⊙ - Mirrorlight power outlet
- ⊙ - liftpower supply
- ⊙ - Data Point
- ⊙ - Double power Socket
- ⊙ - Shaver Socket
- ⊙ - IP rated power socket
- ⊙ - Dimmable Switch
- ⊙ - Timer Switch
- ⊙ - Two Way Dimmable Switch
- ⊙ - movement sensor switch
- ⊙ - door opener sensor switch
- ⊙ - heavyduty power supply for cooker, boilers etc.
- ⊙ - Gas supply
- ⊙ - T.V. Aerial Outlet
- ⊙ - Telephone Point
- ⊙ - Door Bell
- ⊙ - Consumer Unit
- ⊙ - Power Sockets Below worktop with Fused Switch above
- ⊙ - Smoke Alarm interconnected mains powered
- ⊙ - Heat detector interconnected mains powered
- ⊙ - Extract Fan with min.30lts/sec and 20 minute overrun
- ⊙ - Electric Meter
- ⊙ - Gas Meter
- ⊙ - UHF Room Thermostat


REV 04 - 070626: Retaining walls and drainage layouts modified after coordination with structural engineer's piled foundation redesign.
 REV 03 - 061221: Front pavement and driveways amended. levels to back of footway shown.
 REV 02 - 061106: Setting out dimensions added.
 REV 01 - 210906: Services Risers added, stairway amended

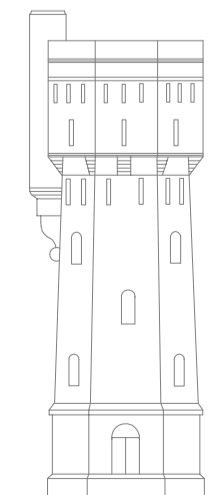

BEARD VITHLANI architecture, urban, interior, and product design
 2 Kings Mews 22-26 High Street Godalming Surrey GU7 1EB
 t 01483 860342 f 01483 426880 www.beardvithlani.com

Project : 48 Kingston Hill Drawg No : KH_p_0
 Title : SITE & G FL PLAN Rev : 04
 Scale : 1:50@a1 & 1:100@a3 Date : May 2006


This drawing is copyright Do Not Scale All dimensions to be checked on site

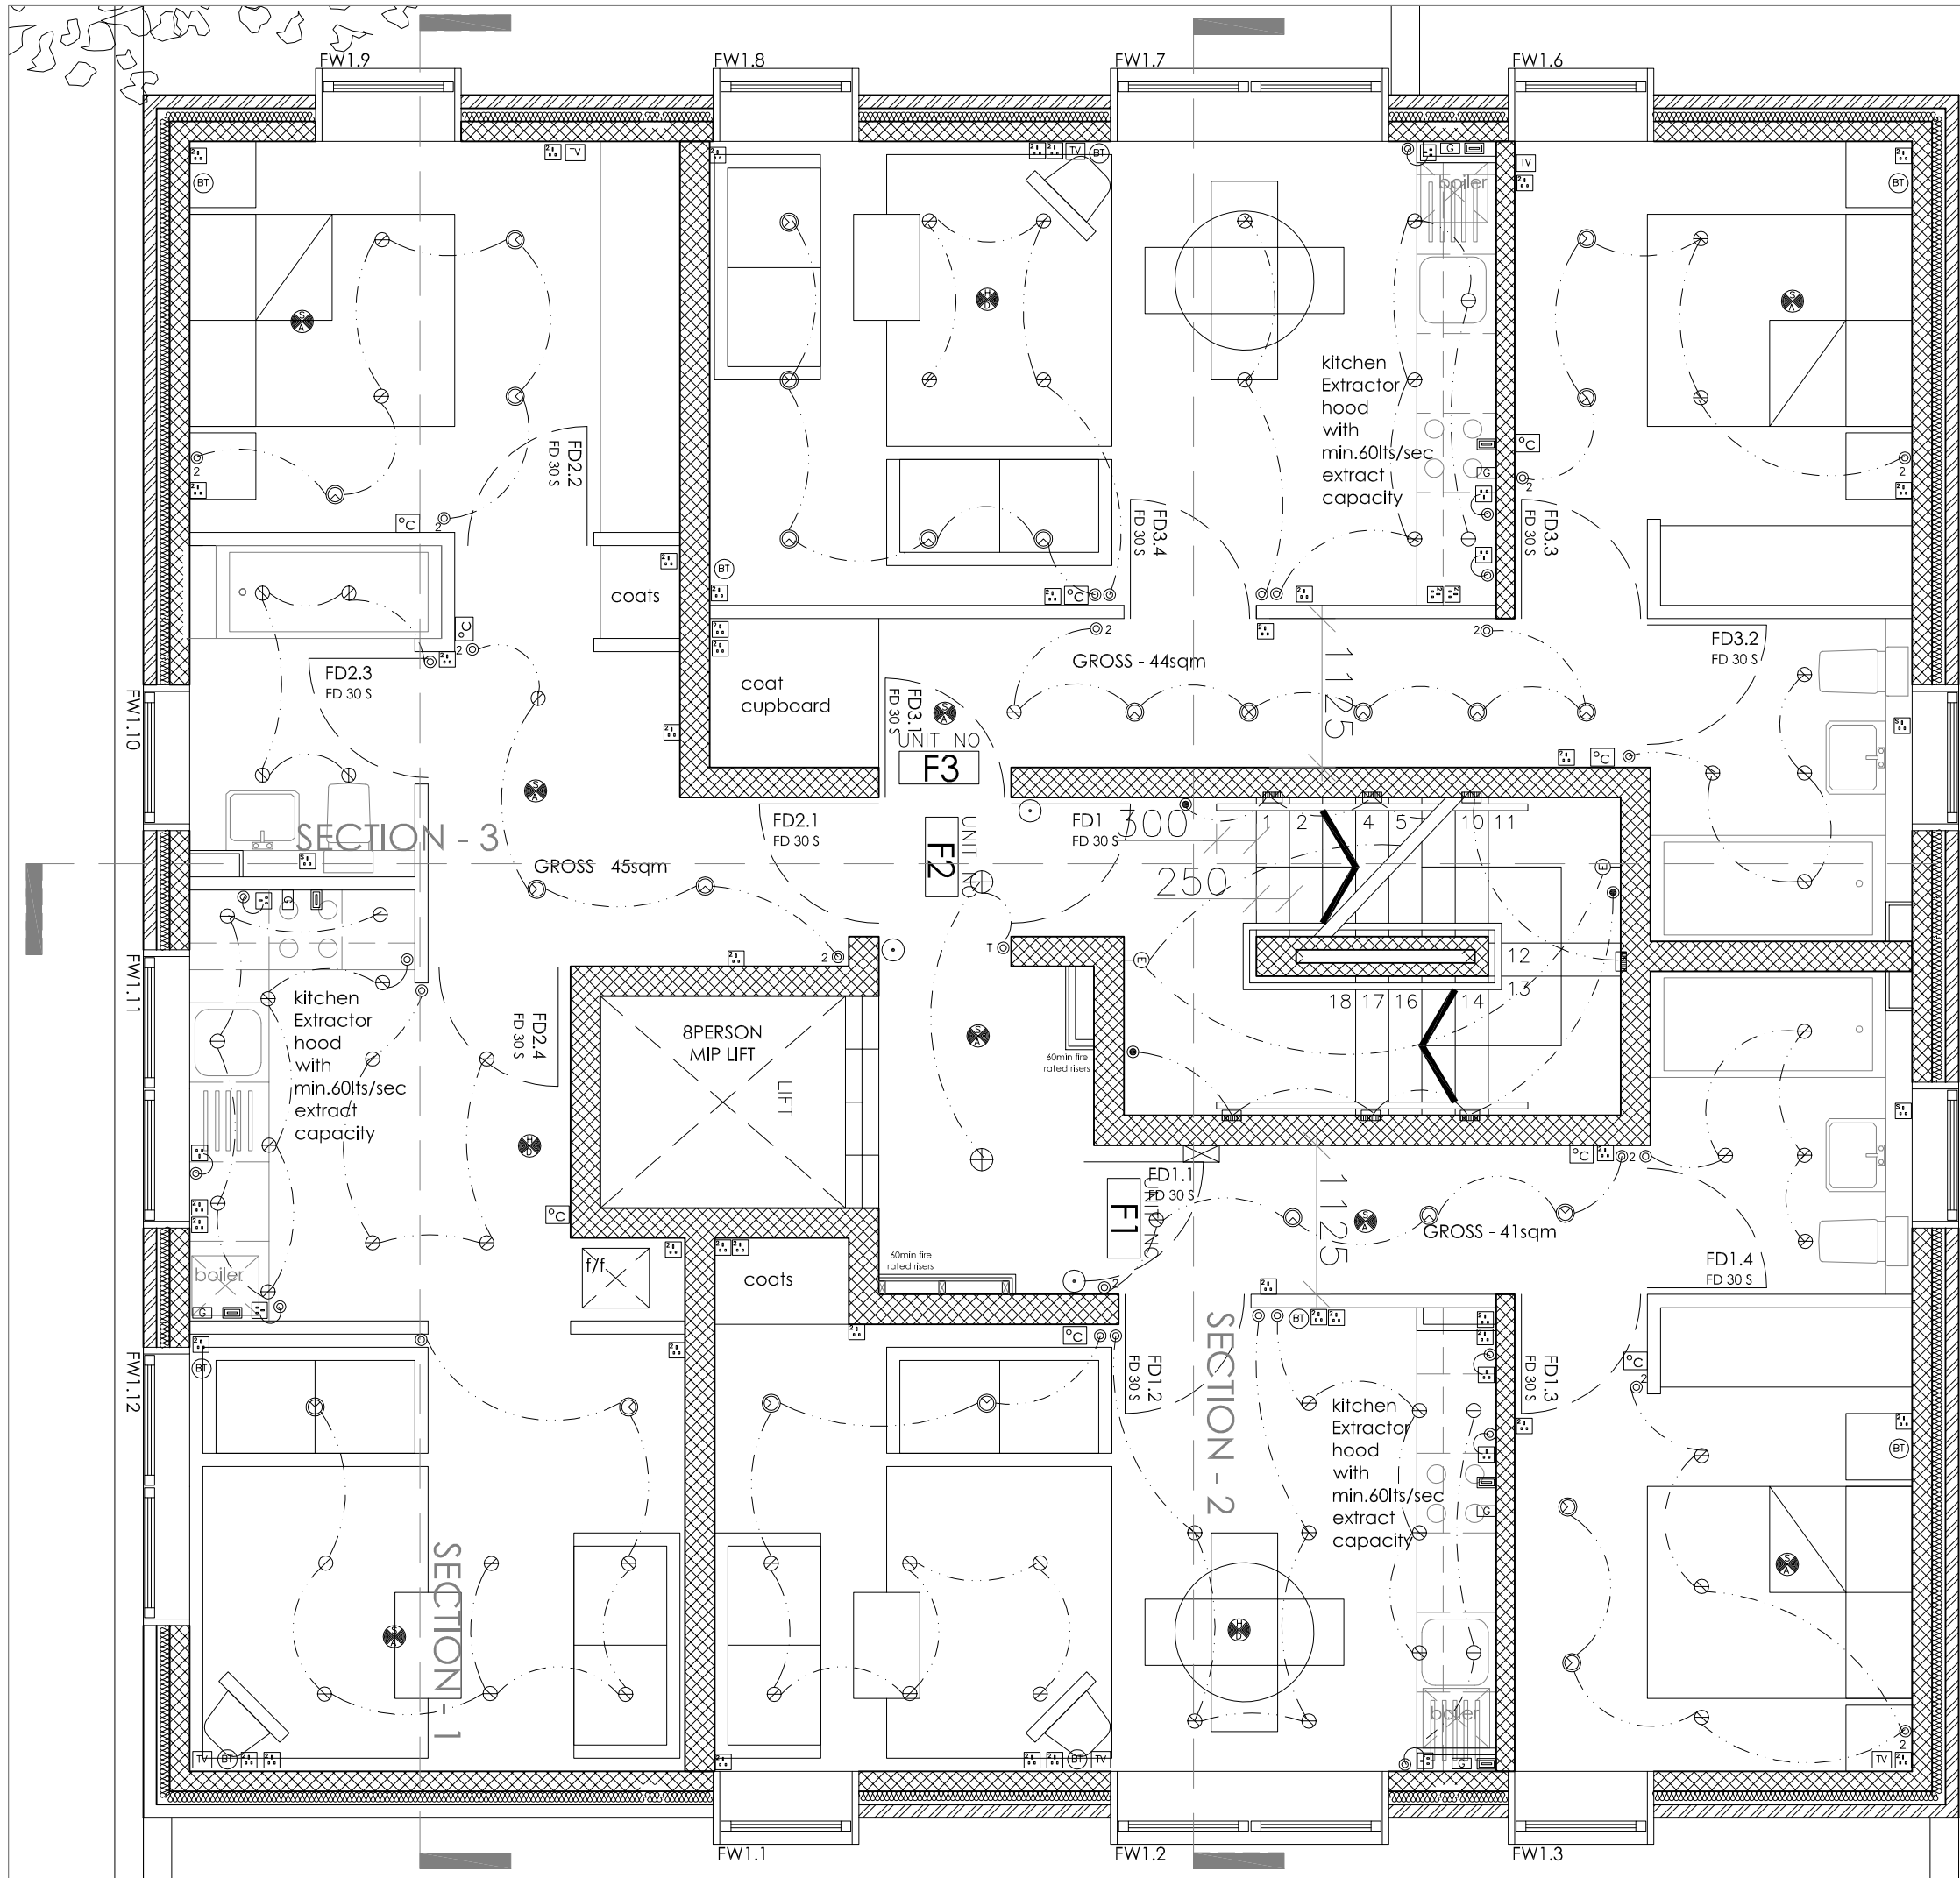

ELECTRICS KEY

- ⊙ - Low Voltage Ceiling Light
- ⊗ - Low Voltage wall washer
- ⊕ - outdoor IP65 rated LED Floor lights
- ⊗ - outdoor freestanding lamp-post
- ⊕ - Kitchen under cupboard palmet Lights
- ⊕ - Communal Ceiling Light
- - Wall Light
- ▬ - Low level wall light
- ▬ IP - Low level wall light
- ⊕ - Emergency Wall Light
- ⊕ IP - IP rated Wall Light
- ⊕ M - Mirror light power outlet
- ⊕ - lift power supply
- ⊕ - Data Point
- ⊕ - Double power Socket
- ⊕ - Shaver Socket
- ⊕ IP - IP rated power socket
- ⊕ - Dimmable Switch
- ⊕ T - Timer Switch
- ⊕ 2 - Two Way Dimmable Switch
- ⊕ - movement sensor switch
- ⊕ - door opener sensor switch
- ⊕ - heavy duty power supply for cooker, boilers etc.
- ⊕ - Gas supply
- ⊕ TV - T.V. Aerial Outlet
- ⊕ BT - Telephone Point
- ⊕ - Door Bell
- ⊕ - Consumer Unit
- ⊕ - Power Socket Below worktop with Fused Switch above
- ⊕ - Smoke Alarm interconnected mains powered
- ⊕ - Heat detector interconnected mains powered
- ⊕ - Extract Fan with min.30lts/sec and 20 minute overrun
- EM - Electric Meter
- GM - Gas Meter
- ⊕ C - UFH Room Thermostat


Rev 03- 060921: Electrics Key added, services risers added.
 Rev 02- 060714: ELECTRICS ADDED
 Rev 01- 060628: F2 - LIVE DOOR REMOVED

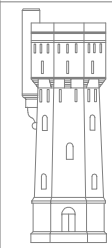

BEARD VITLANI
 2 Kings Mews 22-26 High Street Godalming Surrey GU7 1EB
 Tel 01483 860342 Fax 01483 426880

Project : 48 Kingston Hill
 Title : First Floor Plan
 Scale : 1:50 @A3
 Drawg No : KH_p_1
 Rev : 03
 Date : May 2006


This drawing is copyright Do Not Scale All dimensions to be checked on site

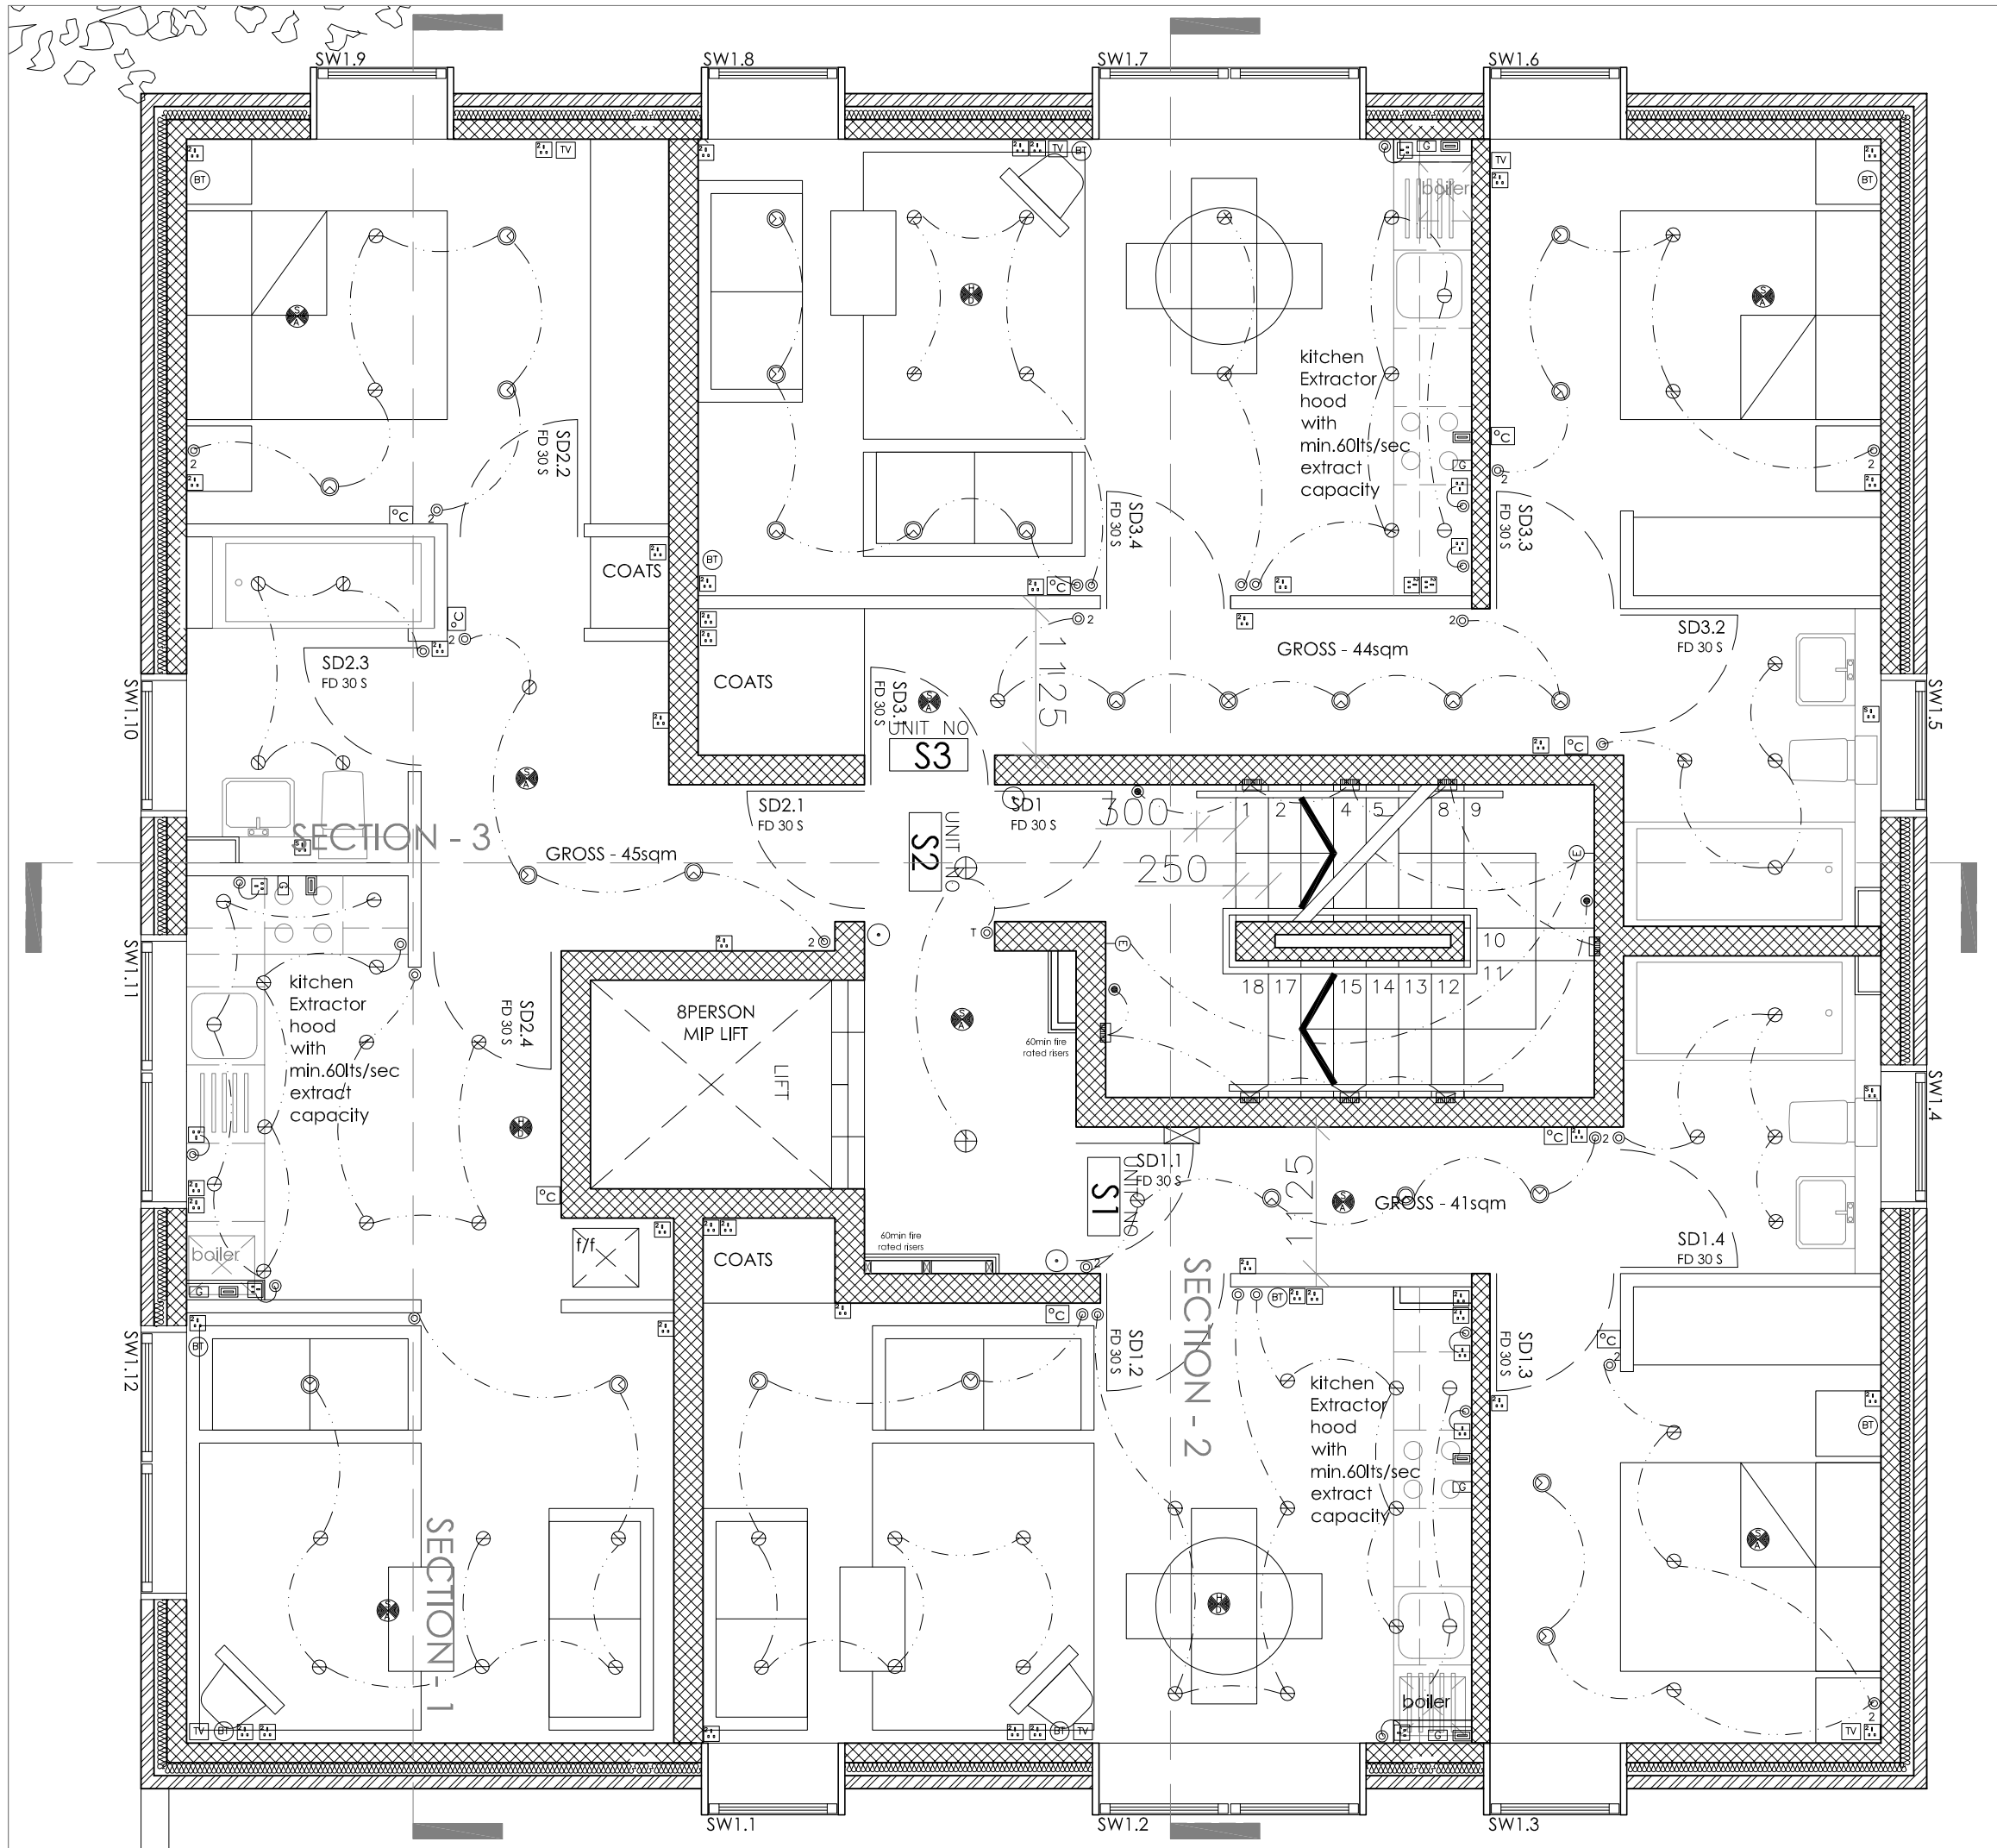

ELECTRICS KEY

- ⊙ - Low Voltage Ceiling Light
- ⊗ - Low Voltage wall washer
- ⊕ - outdoor IP65 rated LED Floor lights
- ⊗ - outdoor freestanding lamp-post
- ⊕ - Kitchen under cupboard palmet Lights
- ⊕ - Communal Ceiling Light
- - Wall Light
- ▬ - Low level wall light
- ▬ IP - Low level wall light
- ⊕ - Emergency Wall Light
- ⊕ IP - IP rated Wall Light
- ⊕ M - Mirror light power outlet
- ⊕ - lift power supply
- ⊕ - Data Point
- ⊕ - Double power Socket
- ⊕ - Shaver Socket
- ⊕ IP - IP rated power socket
- ⊕ - Dimmable Switch
- ⊕ T - Timer Switch
- ⊕ 2 - Two Way Dimmable Switch
- ⊕ - movement sensor switch
- ⊕ - door opener sensor switch
- ⊕ - heavy duty power supply for cooker, boilers etc.
- ⊕ - Gas supply
- ⊕ TV - T.V. Aerial Outlet
- ⊕ BT - Telephone Point
- ⊕ - Door Bell
- ⊕ - Consumer Unit
- ⊕ - Power Socket Below worktop with Fused Switch above
- ⊕ - Smoke Alarm interconnected mains powered
- ⊕ - Heat detector interconnected mains powered
- ⊕ - Extract Fan with min.30lts/sec and 20 minute overrun
- EM - Electric Meter
- GM - Gas Meter
- ⊕ C - UFH Room Thermostat


Rev 03- 060921: services risers added
 Rev 02- 060714: ELECTRICS ADDED
 Rev 01- 060628: S2 - LIVE DOOR REMOVED

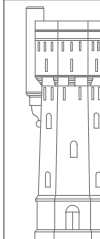

BEARD VITLANI
 2 Kings Mews 22-26 High Street Godalming Surrey GU7 1EB
 Tel 01483 860342 Fax 01483 426880

Project : 48 Kingston Hill
 Title : Second Floor Plan
 Scale : 1:50 @ A3
 Drawg No : KH_p_2
 Rev : 03
 Date : May 2006


This drawing is copyright Do Not Scale All dimensions to be checked on site

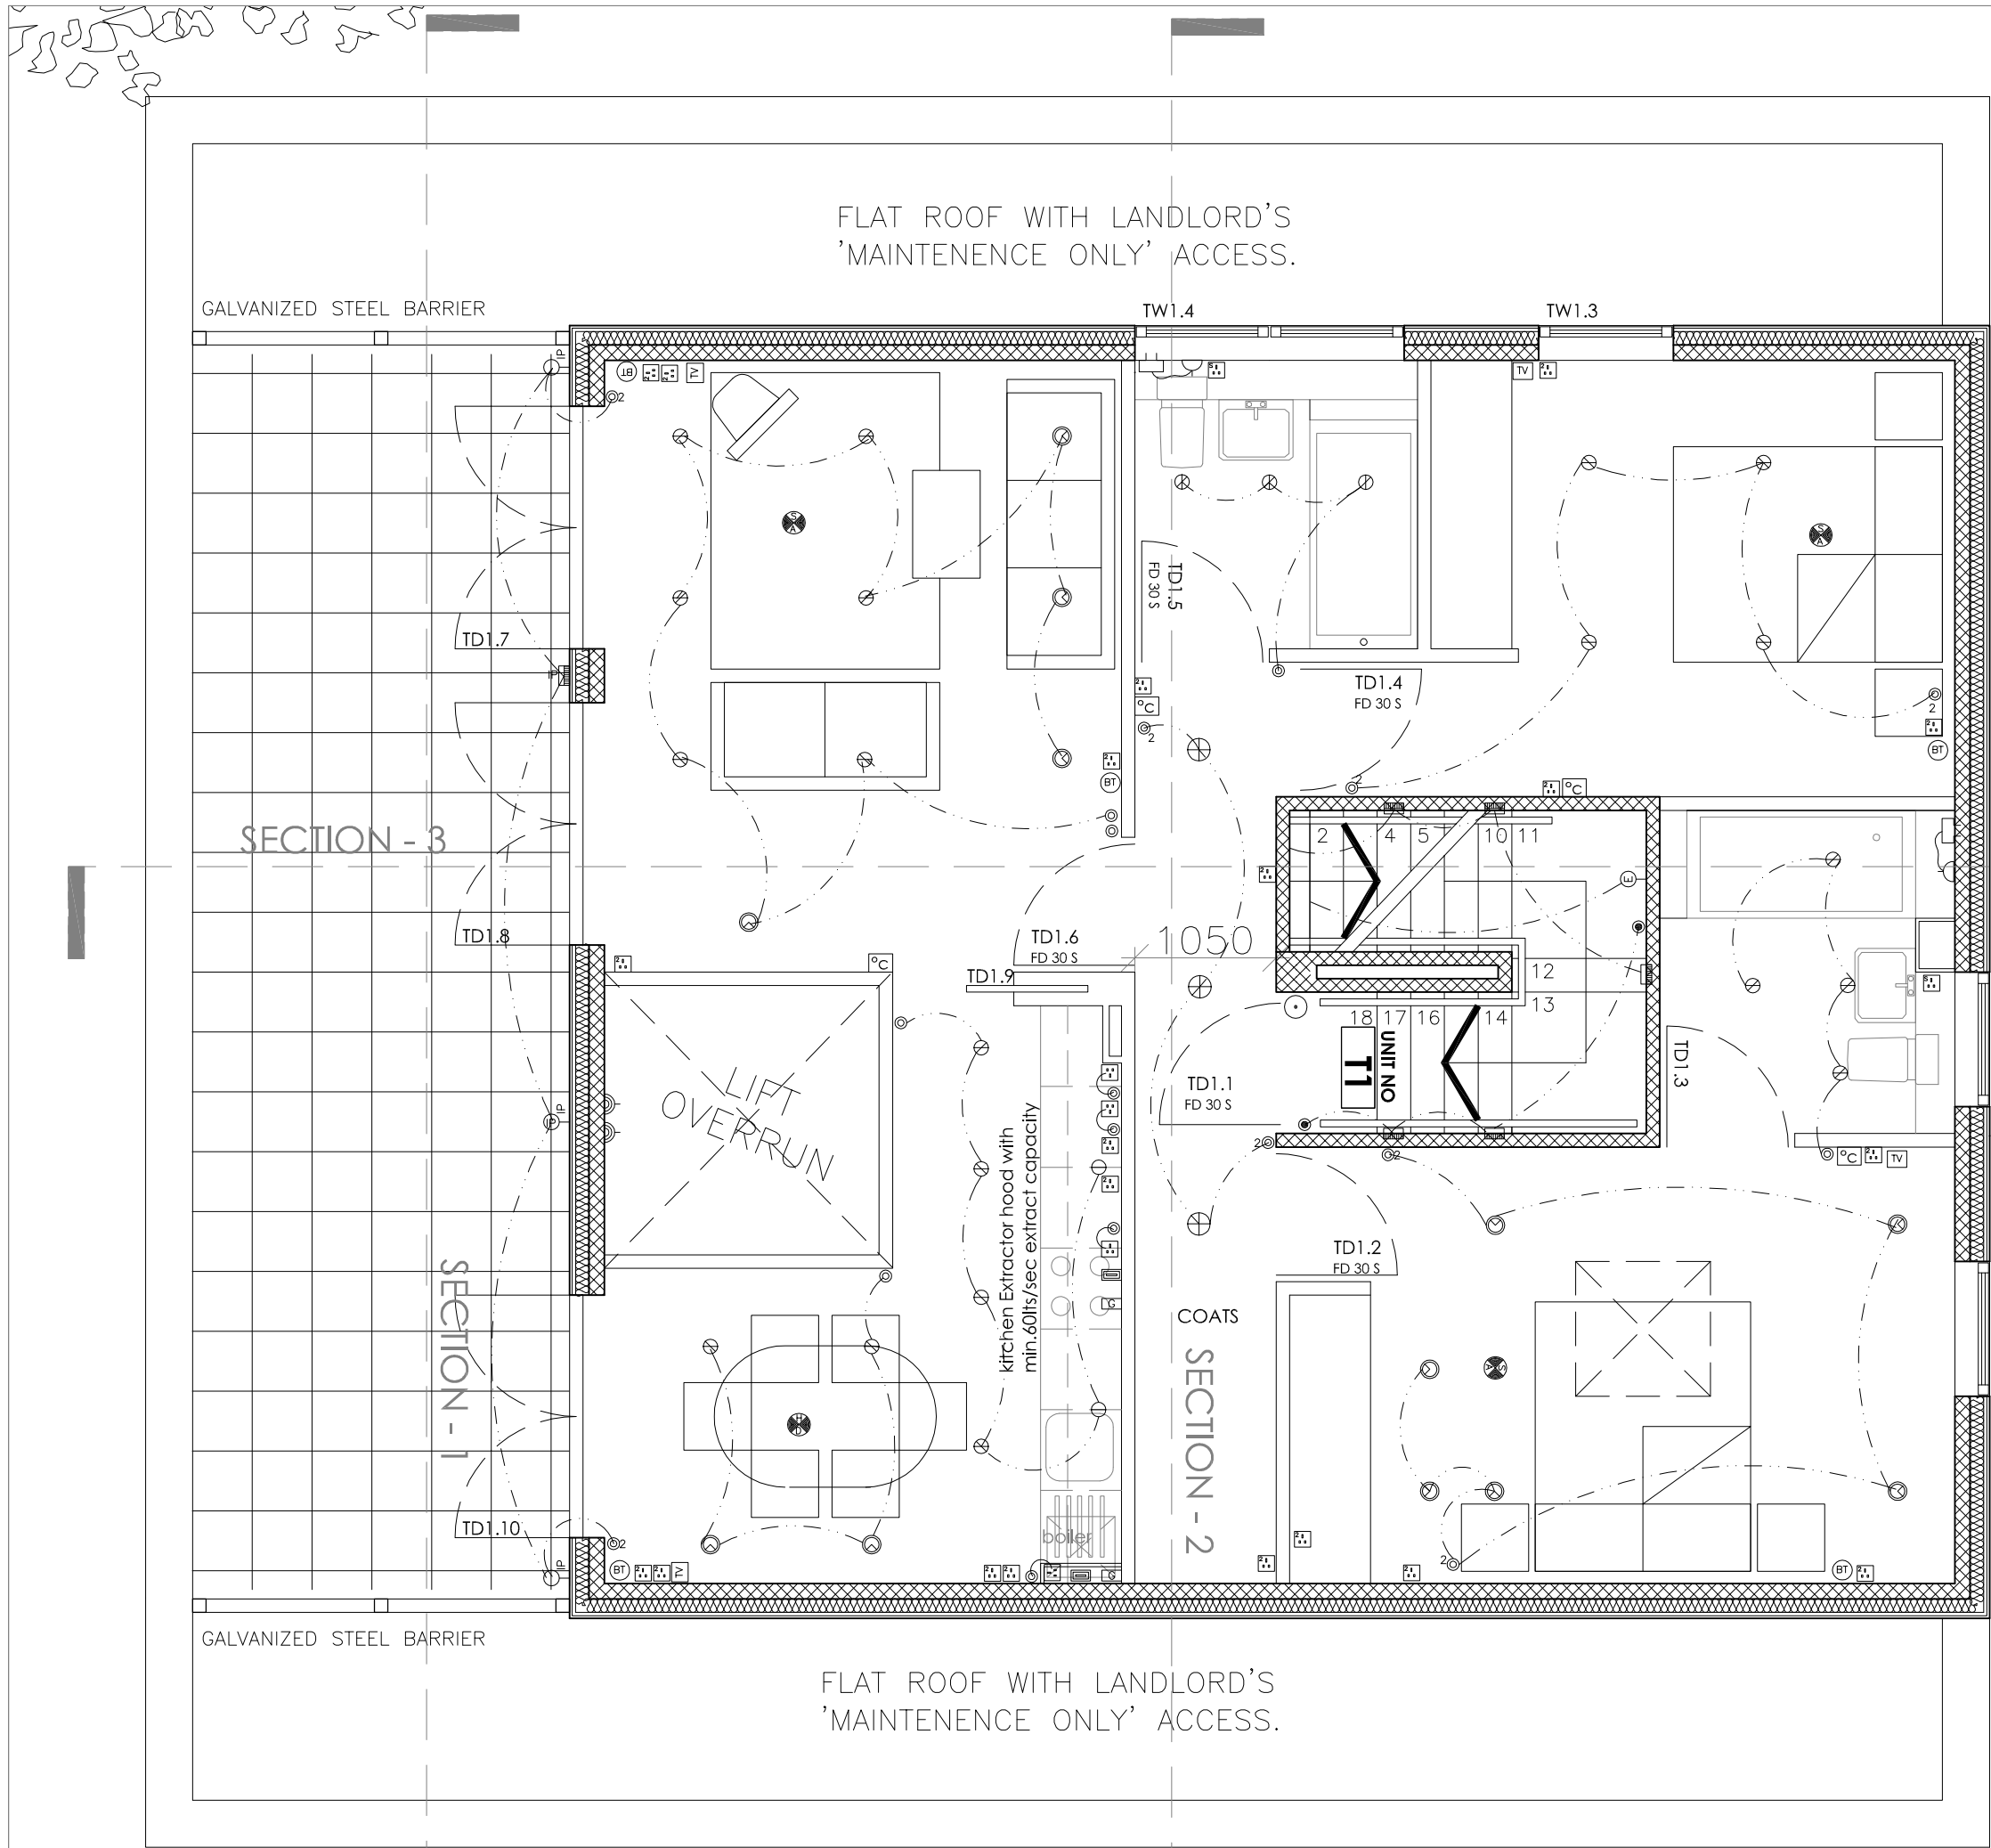

ELECTRICS KEY

- ⊗ - Low Voltage Ceiling Light
- ⊙ - Low Voltage wall washer
- ⊕ - outdoor IP65 rated LED Floor lights
- ⊗ - outdoor freestanding lamp-post
- ⊖ - Kitchen under cupboard palmet Lights
- ⊕ - Communal Ceiling Light
- ⊙ - Wall Light
- ⊖ - Low level wall light
- ⊖ IP - Low level wall light
- ⊖ E - Emergency Wall Light
- ⊙ IP - IP rated Wall Light
- ⊖ M - Mirror light power outlet
- ⊖ - liftpower supply
- ⊖ - Data Point
- ⊖ - Double power Socket
- ⊖ - Shaver Socket
- ⊖ IP - IP rated power socket
- ⊖ - Dimmable Switch
- ⊖ T - Timer Switch
- ⊖ 2 - Two Way Dimmable Switch
- ⊖ - movement sensor switch
- ⊖ - door opener sensor switch
- ⊖ - heavyduty power supply for cooker, boiler
- ⊖ - Gas supply
- ⊖ TV - T.V. Aerial Outlet
- ⊖ BT - Telephone Point
- ⊖ - Door Bell
- ⊖ - Consumer Unit
- ⊖ - Power Socket Below worktop with Fused Switch above
- ⊖ - Smoke Alarm interconnected mains powered
- ⊖ - Heat detector interconnected mains powered
- ⊖ - Extract Fan with min.30lts/sec and 20 minute overrun
- EM - Electric Meter
- GM - Gas Meter
- ⊖ C - UFH Room Thermostat

Rev 02- 060921: Electrics Key added, services risers added, stairway amended.
Rev 01- 060714: ELECTRICS ADDED

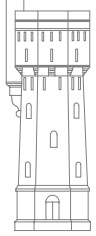

BEARD VITHLANI
2 Kings Mews 22-26 High Street Godalming Surrey GU7 1EB
Tel 01483 860342 Fax 01483 426880

Project : 48 Kingston Hill Drawg No : KH_p_3
Title : Third Floor Plan Rev : 02
Scale : 1:50 @ A3 Date : May 2006

This drawing is copyright Do Not Scale All dimensions to be checked on site

SEEDUM ROOF WITH LANDLORD'S 'MAINTENENCE ONLY' ACCESS.

GALVANIZED STEEL BARRIER

PAVED ROOF TERRACE

SECTION - 3

○ GAS RISER VENT

openable
roof light
for
smoke
extraction

openable
roof light


SECTION - 1

SECTION - 2

GALVANIZED STEEL BARRIER

SEEDUM ROOF WITH LANDLORD'S 'MAINTENENCE ONLY' ACCESS.


Rev 01 - 060921: drainage amended, gas riser added.

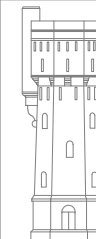


BEARD VITLANI
2 Kings Mews 22-26 High Street Godalming Surrey GU7 1EB
Tel 01483 860342 Fax 01483 426880

Project : 48 Kingston Hill
Title : Roof Plan
Scale : 1:50 @A3
Drawg No : KH_p_4
Rev : 01
Date : May 2006


This drawing is copyright Do Not Scale All dimensions to be checked on site

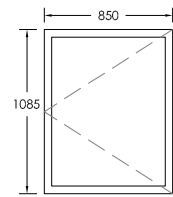


TW1.3

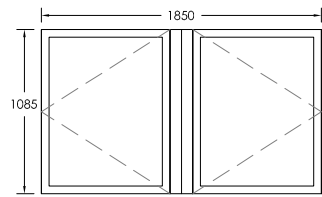


TW1.4

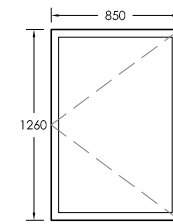


TW1.1

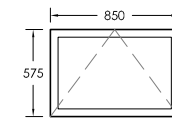


TW1.2

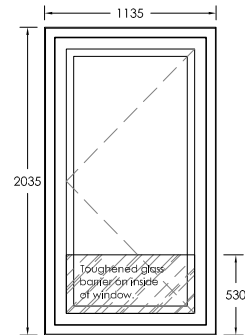


SW1.6

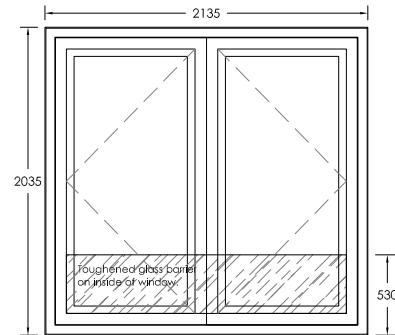


SW1.7

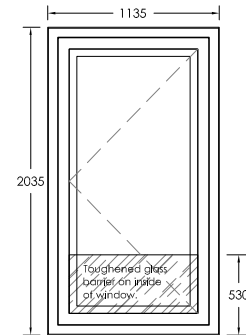


SW1.8

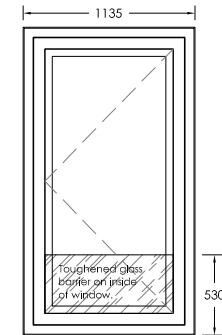


SW1.9

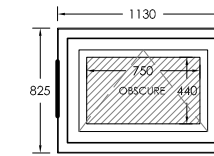


SW1.4

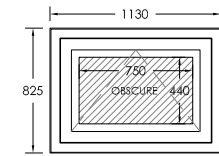


SW1.5

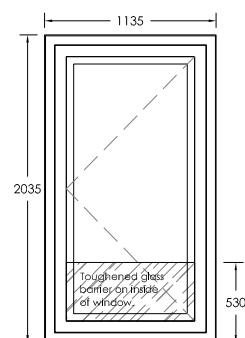


FW1.6

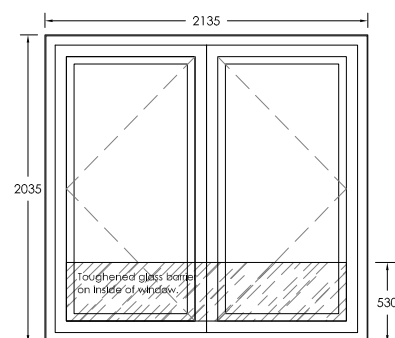


FW1.7

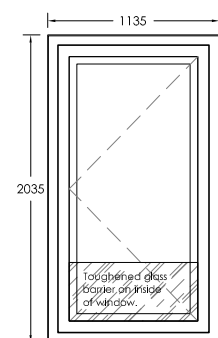


FW1.8

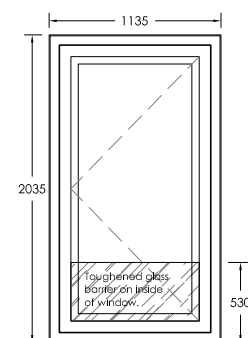


FW1.9

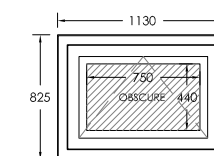


FW1.4

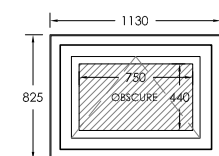


FW1.5

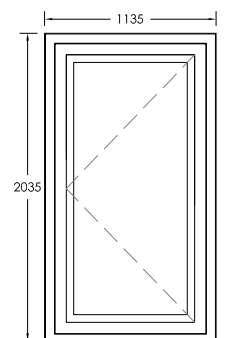


GW1.6

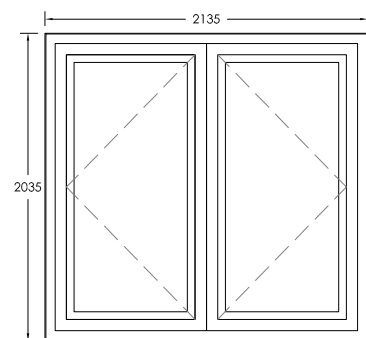


GW1.7

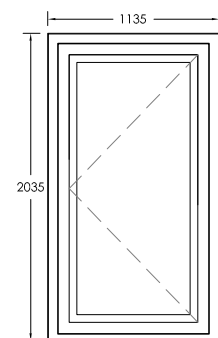

GW1.8

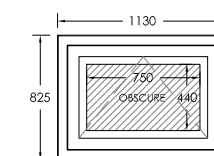

GW1.4

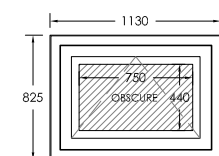


GW1.5


EAST ELEVATION

NORTH ELEVATION (KINGSTON HILL)


NOTE: ALL WINDOWS TO BE OUTWARD OPENING

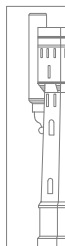


BEARD VITLANI
 2 Kings Mews 22-26 High Street Godalming Surrey GU7 1EB
 Tel 01483 860342 Fax 01483 426880
 Project : 48 Kingston Hill
 Title : Window Schedule
 Scale : 1:100 @A3
 Drawg No : KH_ws_1
 Rev :
 Date : May 2006
 This drawing is copyright Do Not Scale All dimensions to be checked on site

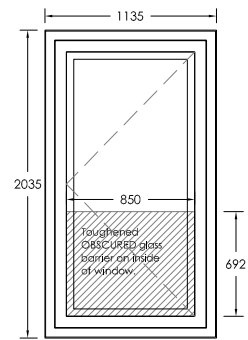


SW1.1

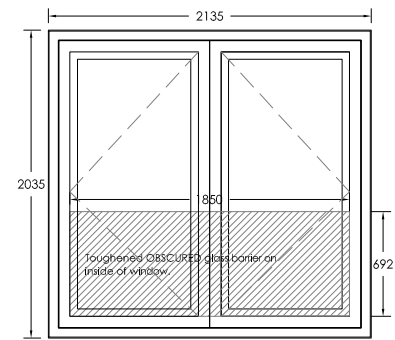


SW1.2

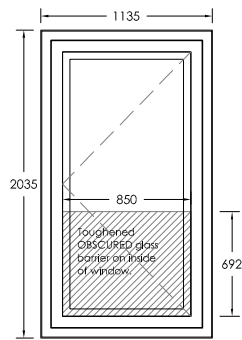


SW1.3

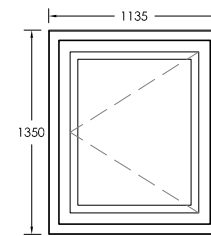


SW1.10

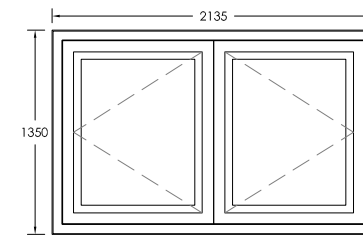


SW1.11

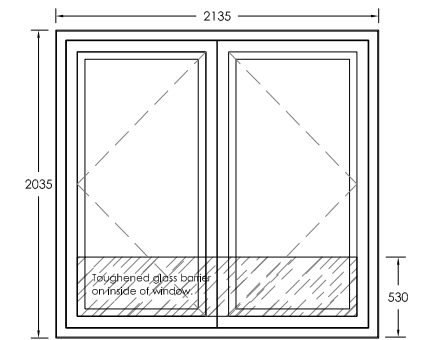


SW1.12

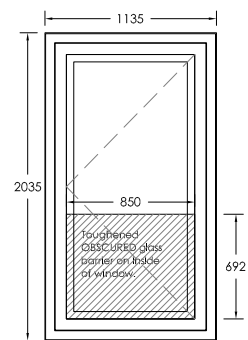


FW1.1

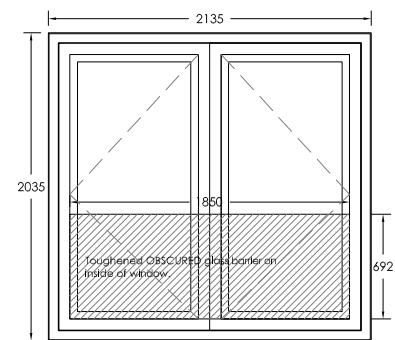


FW1.2

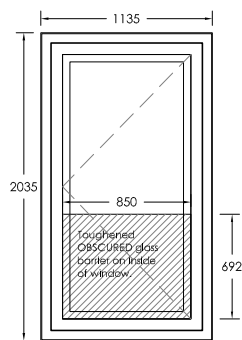


FW1.3

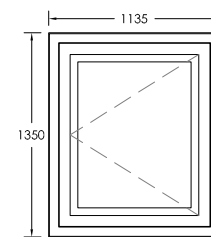


FW1.10

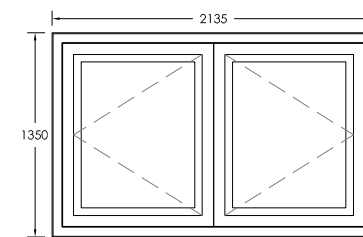


FW1.11

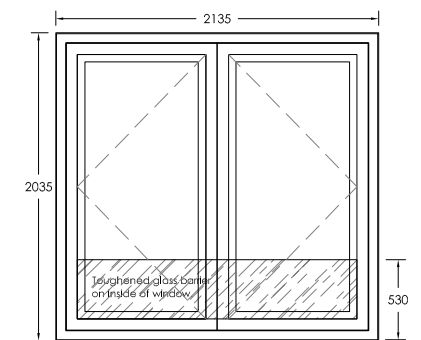


FW1.12

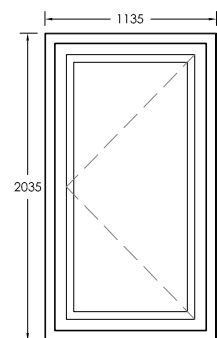

GW1.1

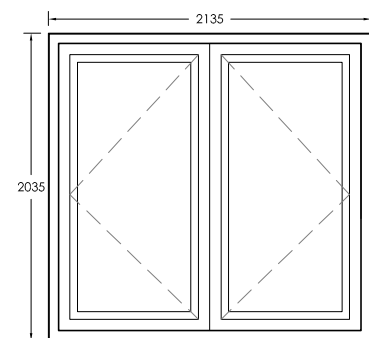

GW1.2

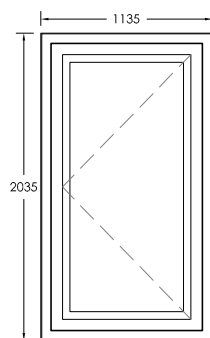

GW1.3

SOUTH ELEVATION

WEST ELEVATION

NOTE: ALL WINDOWS TO BE OUTWARD OPENING



BEARD VITHLANI
 2 Kings Mews 22-26 High Street Godalming Surrey GU7 1EB
 Tel 01483 860342 Fax 01483 426880
 Project : 48 Kingston Hill Drawg No : KH_ws_2
 Title : Window Schedule Rev :
 Scale : 1:100 @A3 Date : May 2006
 This drawing is copyright Do Not Scale All dimensions to be checked on site